

Overcash Demmitt Architects

1520 south boulevard suite 200 charlotte north carolina 28203 • 704.332.1615 • 704.332.0117 web • w w w . od arch . com

PROFESSONAL

Mecklenburg Land Development, LLC

REZONING OF PROPERTY AT U.S. HIGHWAY 521 & OLD U.S. HIGHWAY 521 Petition No. 2002-22

January 18, 2002

Mecklenburg County, NC

APPROVED BY CITY COUNCIL

date: 11/26/01


status: REZONING SUBMITTAL revisions:


REVISED 1/15/02 **REVISED 2/15/02 REVISED 3/14/02**

APR 0 8 4002

Copyright 2001, Overcash*Demmitt Architec

TECHNICAL DATA SHEET

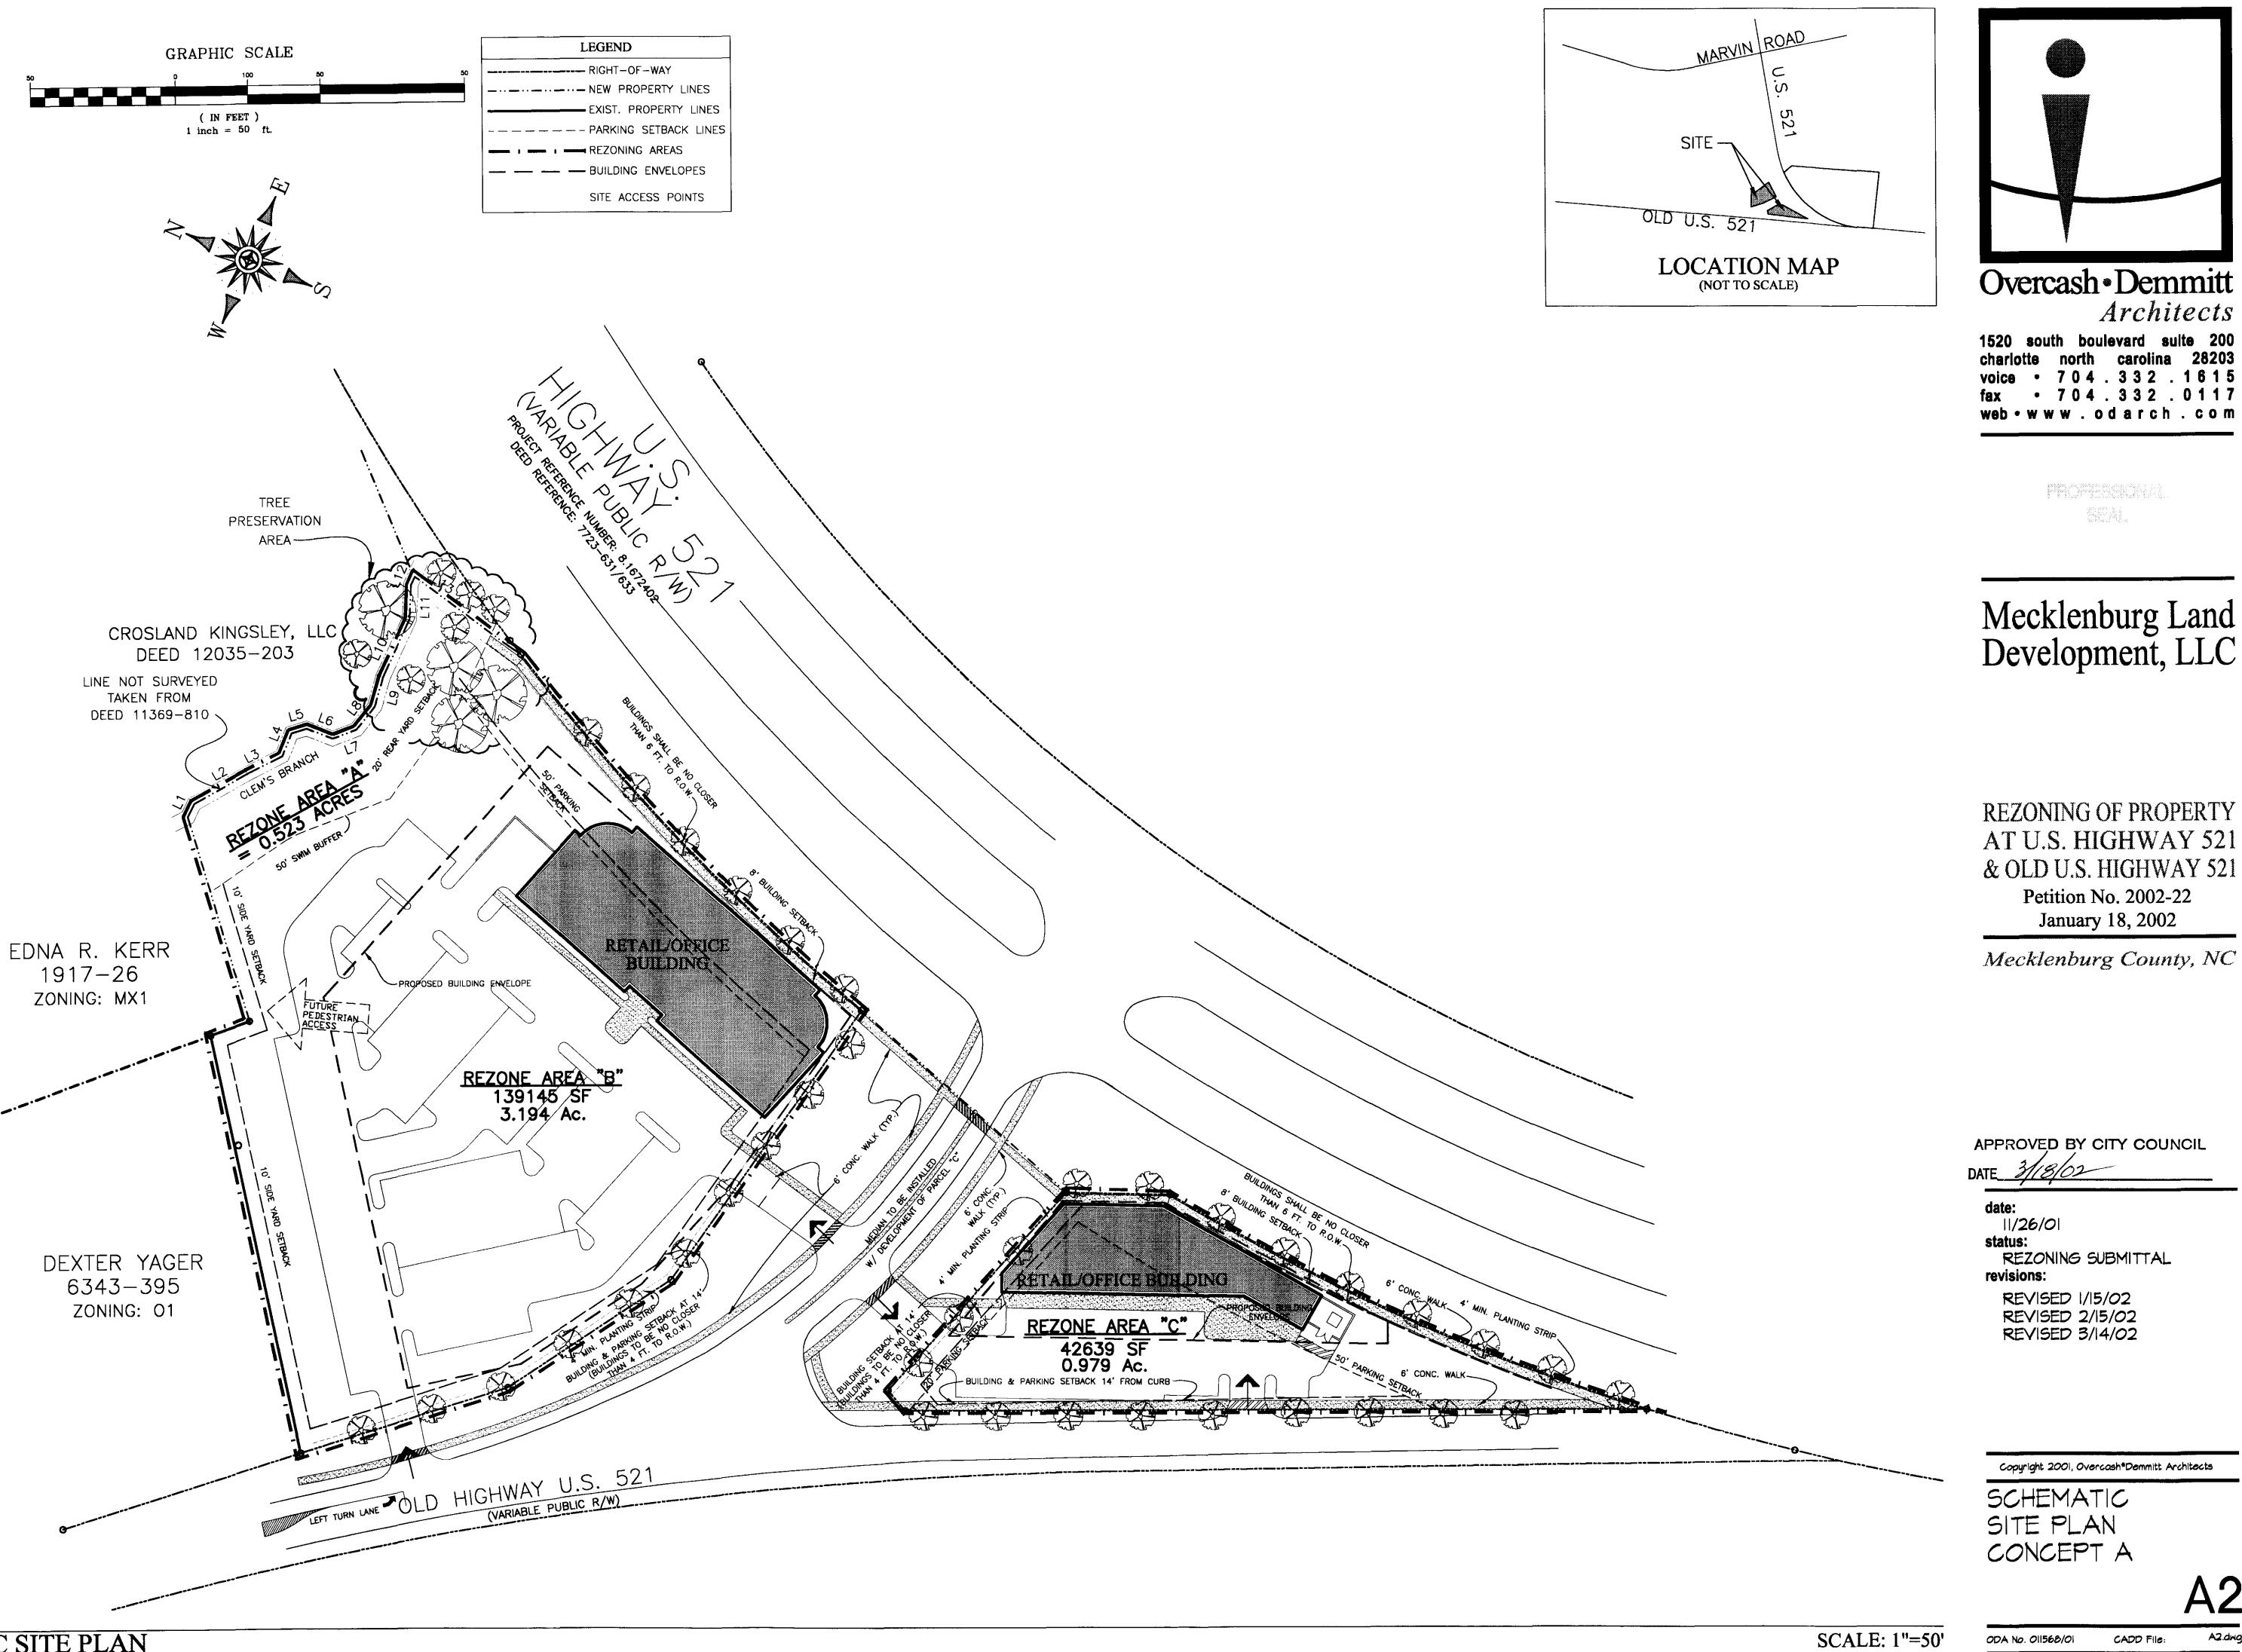

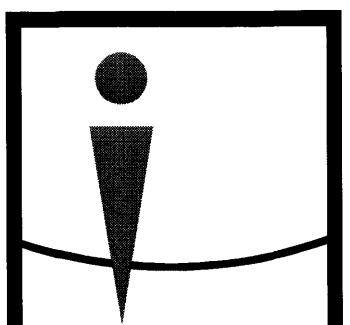

Overcash • Demmitt

Architects

1520 south boulevard suite 200 charlotte north carolina 28203 voice • 704.332.1615 fax • 704.332.0117 web • w w w . o d a r c h . c o m

Mecklenburg Land Development, LLC

REZONING OF PROPERTY AT U.S. HIGHWAY 521 & OLD U.S. HIGHWAY 521 Petition No. 2002-22

January 18, 2002

APPROVED BY CITY COUNCIL

11/26/01 REZONING SUBMITTAL

REVISED 1/15/02


REVISED 2/15/02 REVISED 3/14/02


Copyright 2001, Overcash*Demmitt Architects

SCHEMATIC SITE PLAN CONCEPT A

ODA No. 011568/01

CADD FILE:

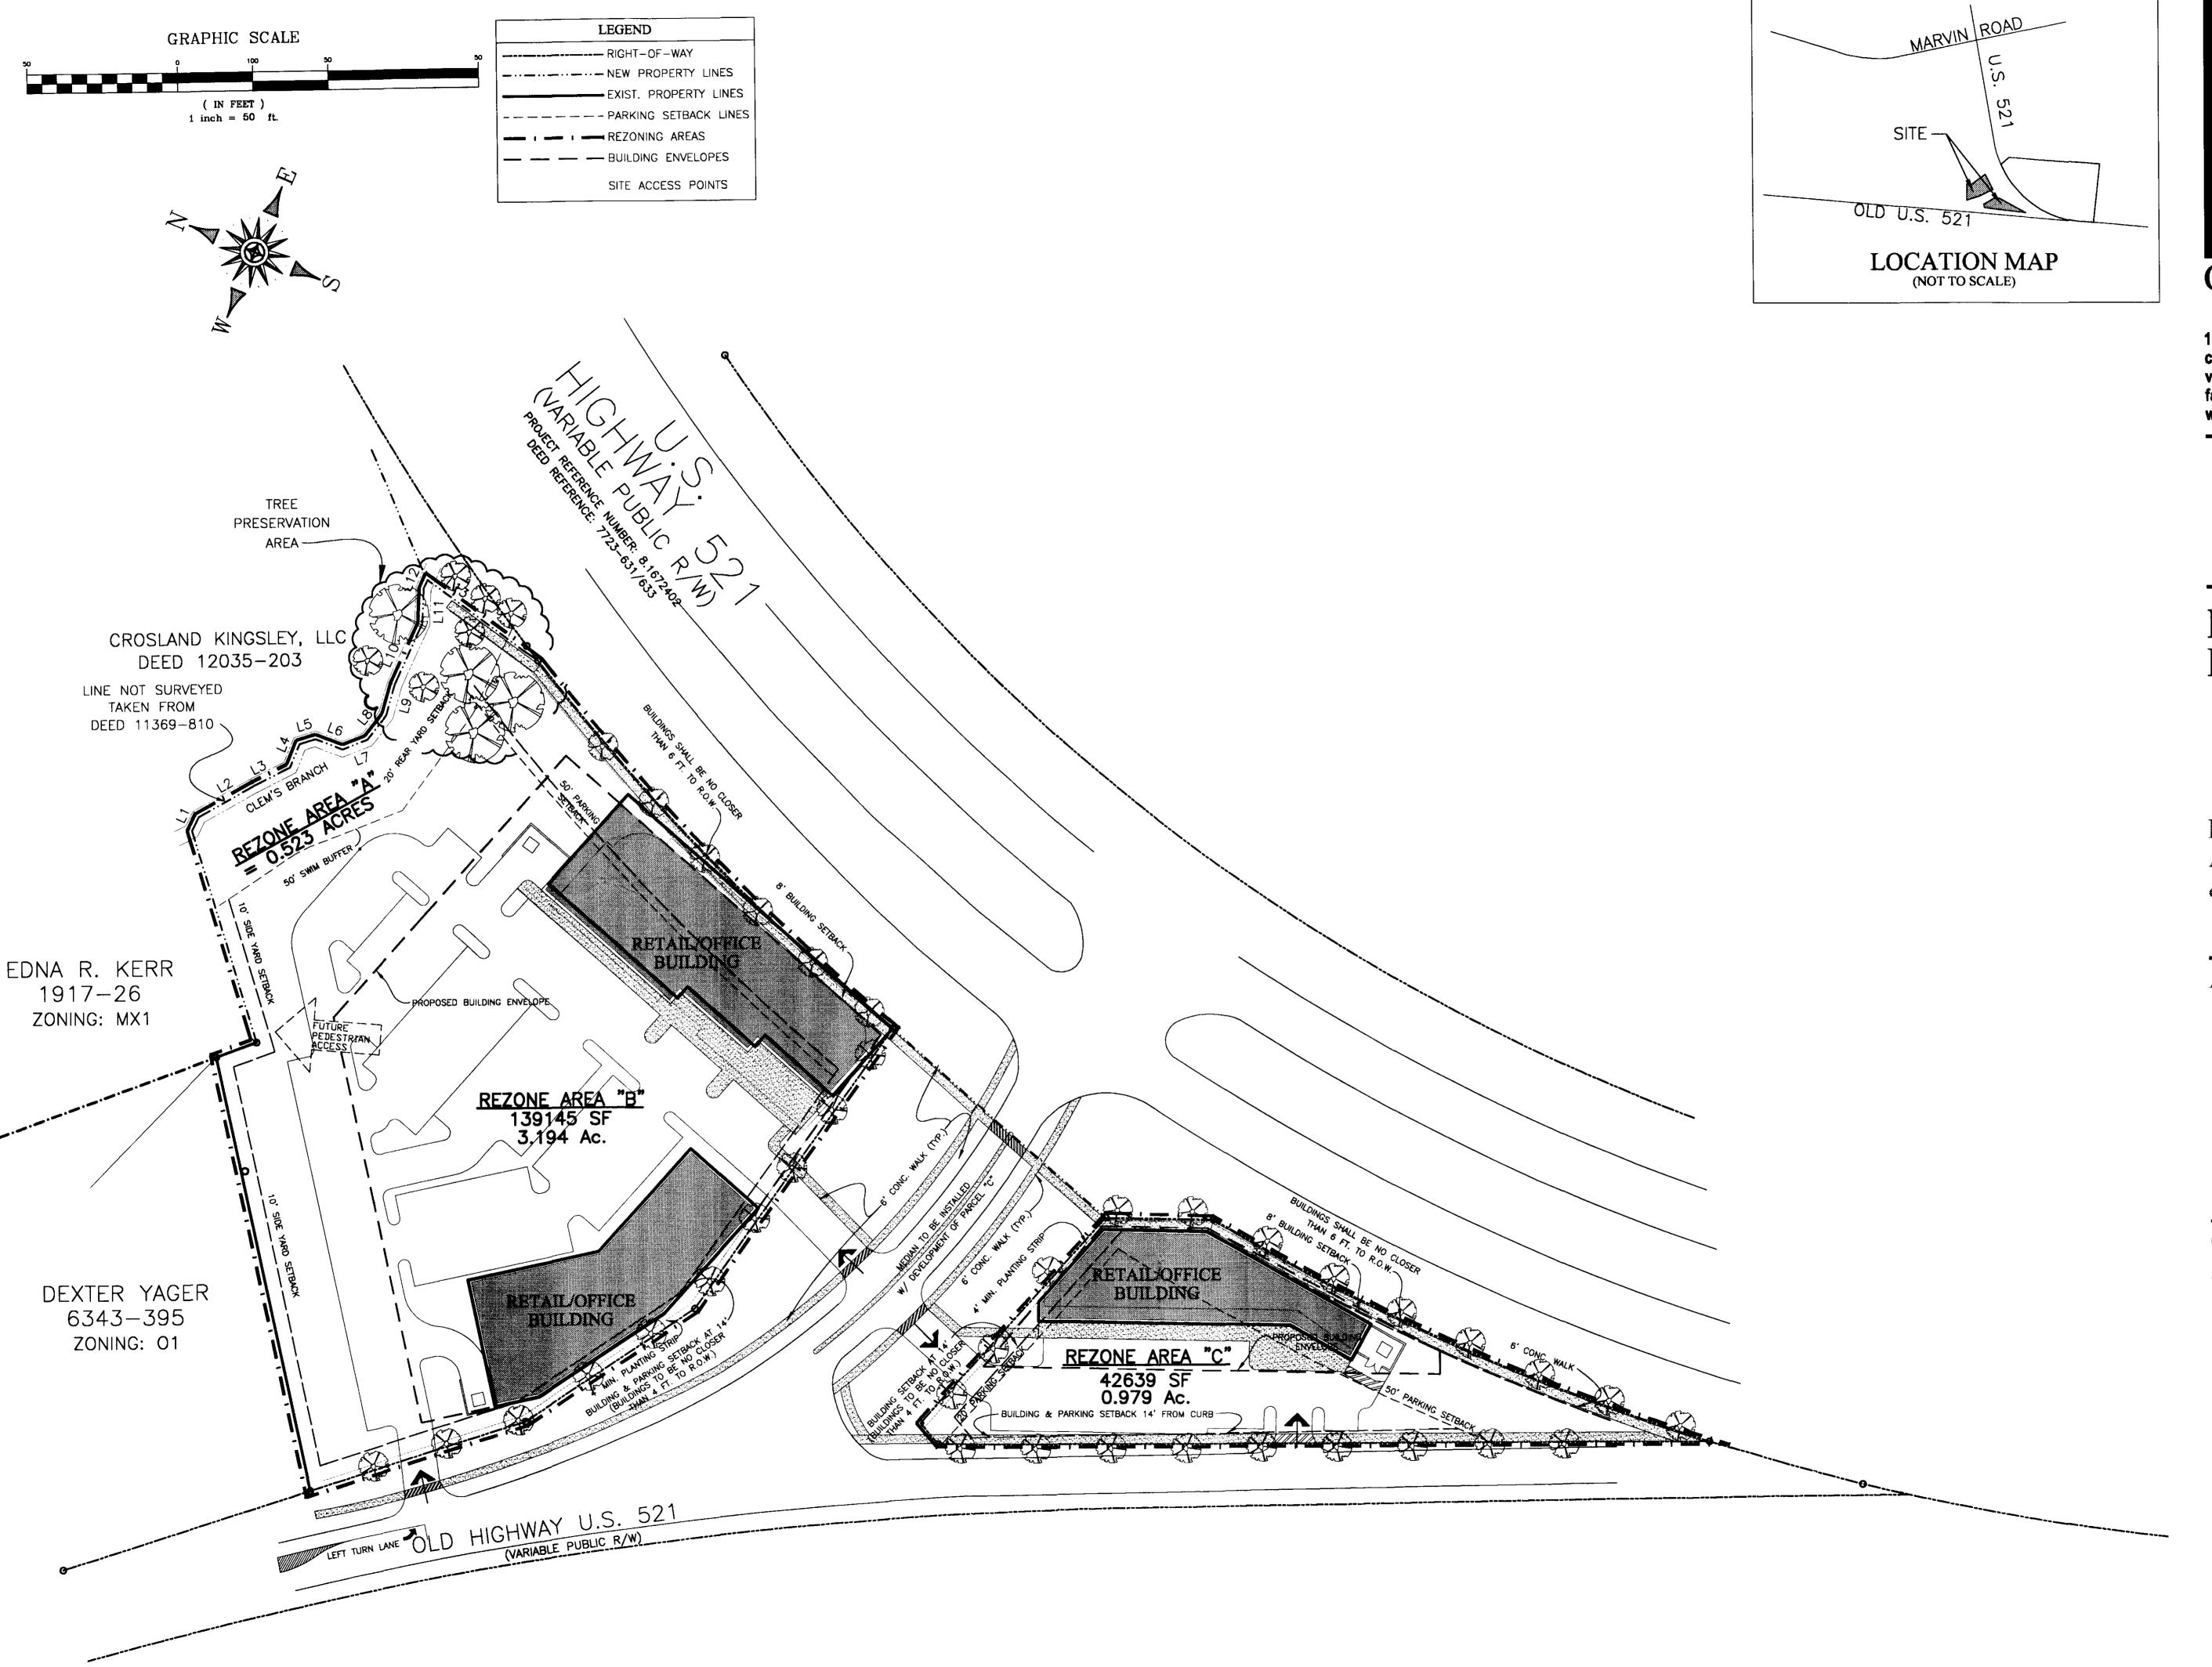

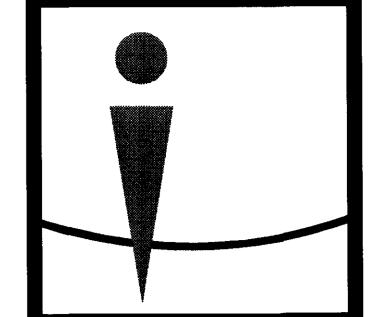

Overcash • Demmitt

Architects

1520 south boulevard suite 200 charlotte north carolina 28203 voice • 704.332.1615 fax • 704.332.0117 web • w w w . o d a r c h . c o m

PROFESSIONAL SEAL

Mecklenburg Land Development, LLC

REZONING OF PROPERTY AT U.S. HIGHWAY 521 & OLD U.S. HIGHWAY 521 Petition No. 2002-22

Petition No. 2002-22 January 18, 2002

Mecklenburg County, NC

APPROVED BY CITY COUNCIL

date:
||/26/0|
status:
| REZONING SUBMITTAL
| revisions:

REVISED 1/15/02 REVISED 2/15/02 REVISED 3/14/02

Copyright 2001, Overcash*Demmitt Architects

SCHEMATIC SITE PLAN CONCEPT B

<u>A3</u>
