


REVISIONS	DATE
PLANNING COM. COMMENTS	3/18/02
PLANNING COM. COMMENTS	4/30/02
PLANNING COM. COMMENTS	5/20/02
PROPOSED MODIFICATIONS	12/15/03

REVISIONS	DATE
PLANNING COM. COMMENTS	3/18/02
PLANNING COM. COMMENTS	4/30/02
PLANNING COM. COMMENTS	5/20/02
PROPOSED MODIFICATIONS	12/15/03

REVISIONS	DATE
PLANNING COM. COMMENTS	3/18/02
PLANNING COM. COMMENTS	4/30/02
PLANNING COM. COMMENTS	5/20/02
PROPOSED MODIFICATIONS	12/15/03

REVISIONS	DATE
PLANNING COM. COMMENTS	3/18/02
PLANNING COM. COMMENTS	4/30/02
PLANNING COM. COMMENTS	5/20/02
PROPOSED MODIFICATIONS	12/15/03

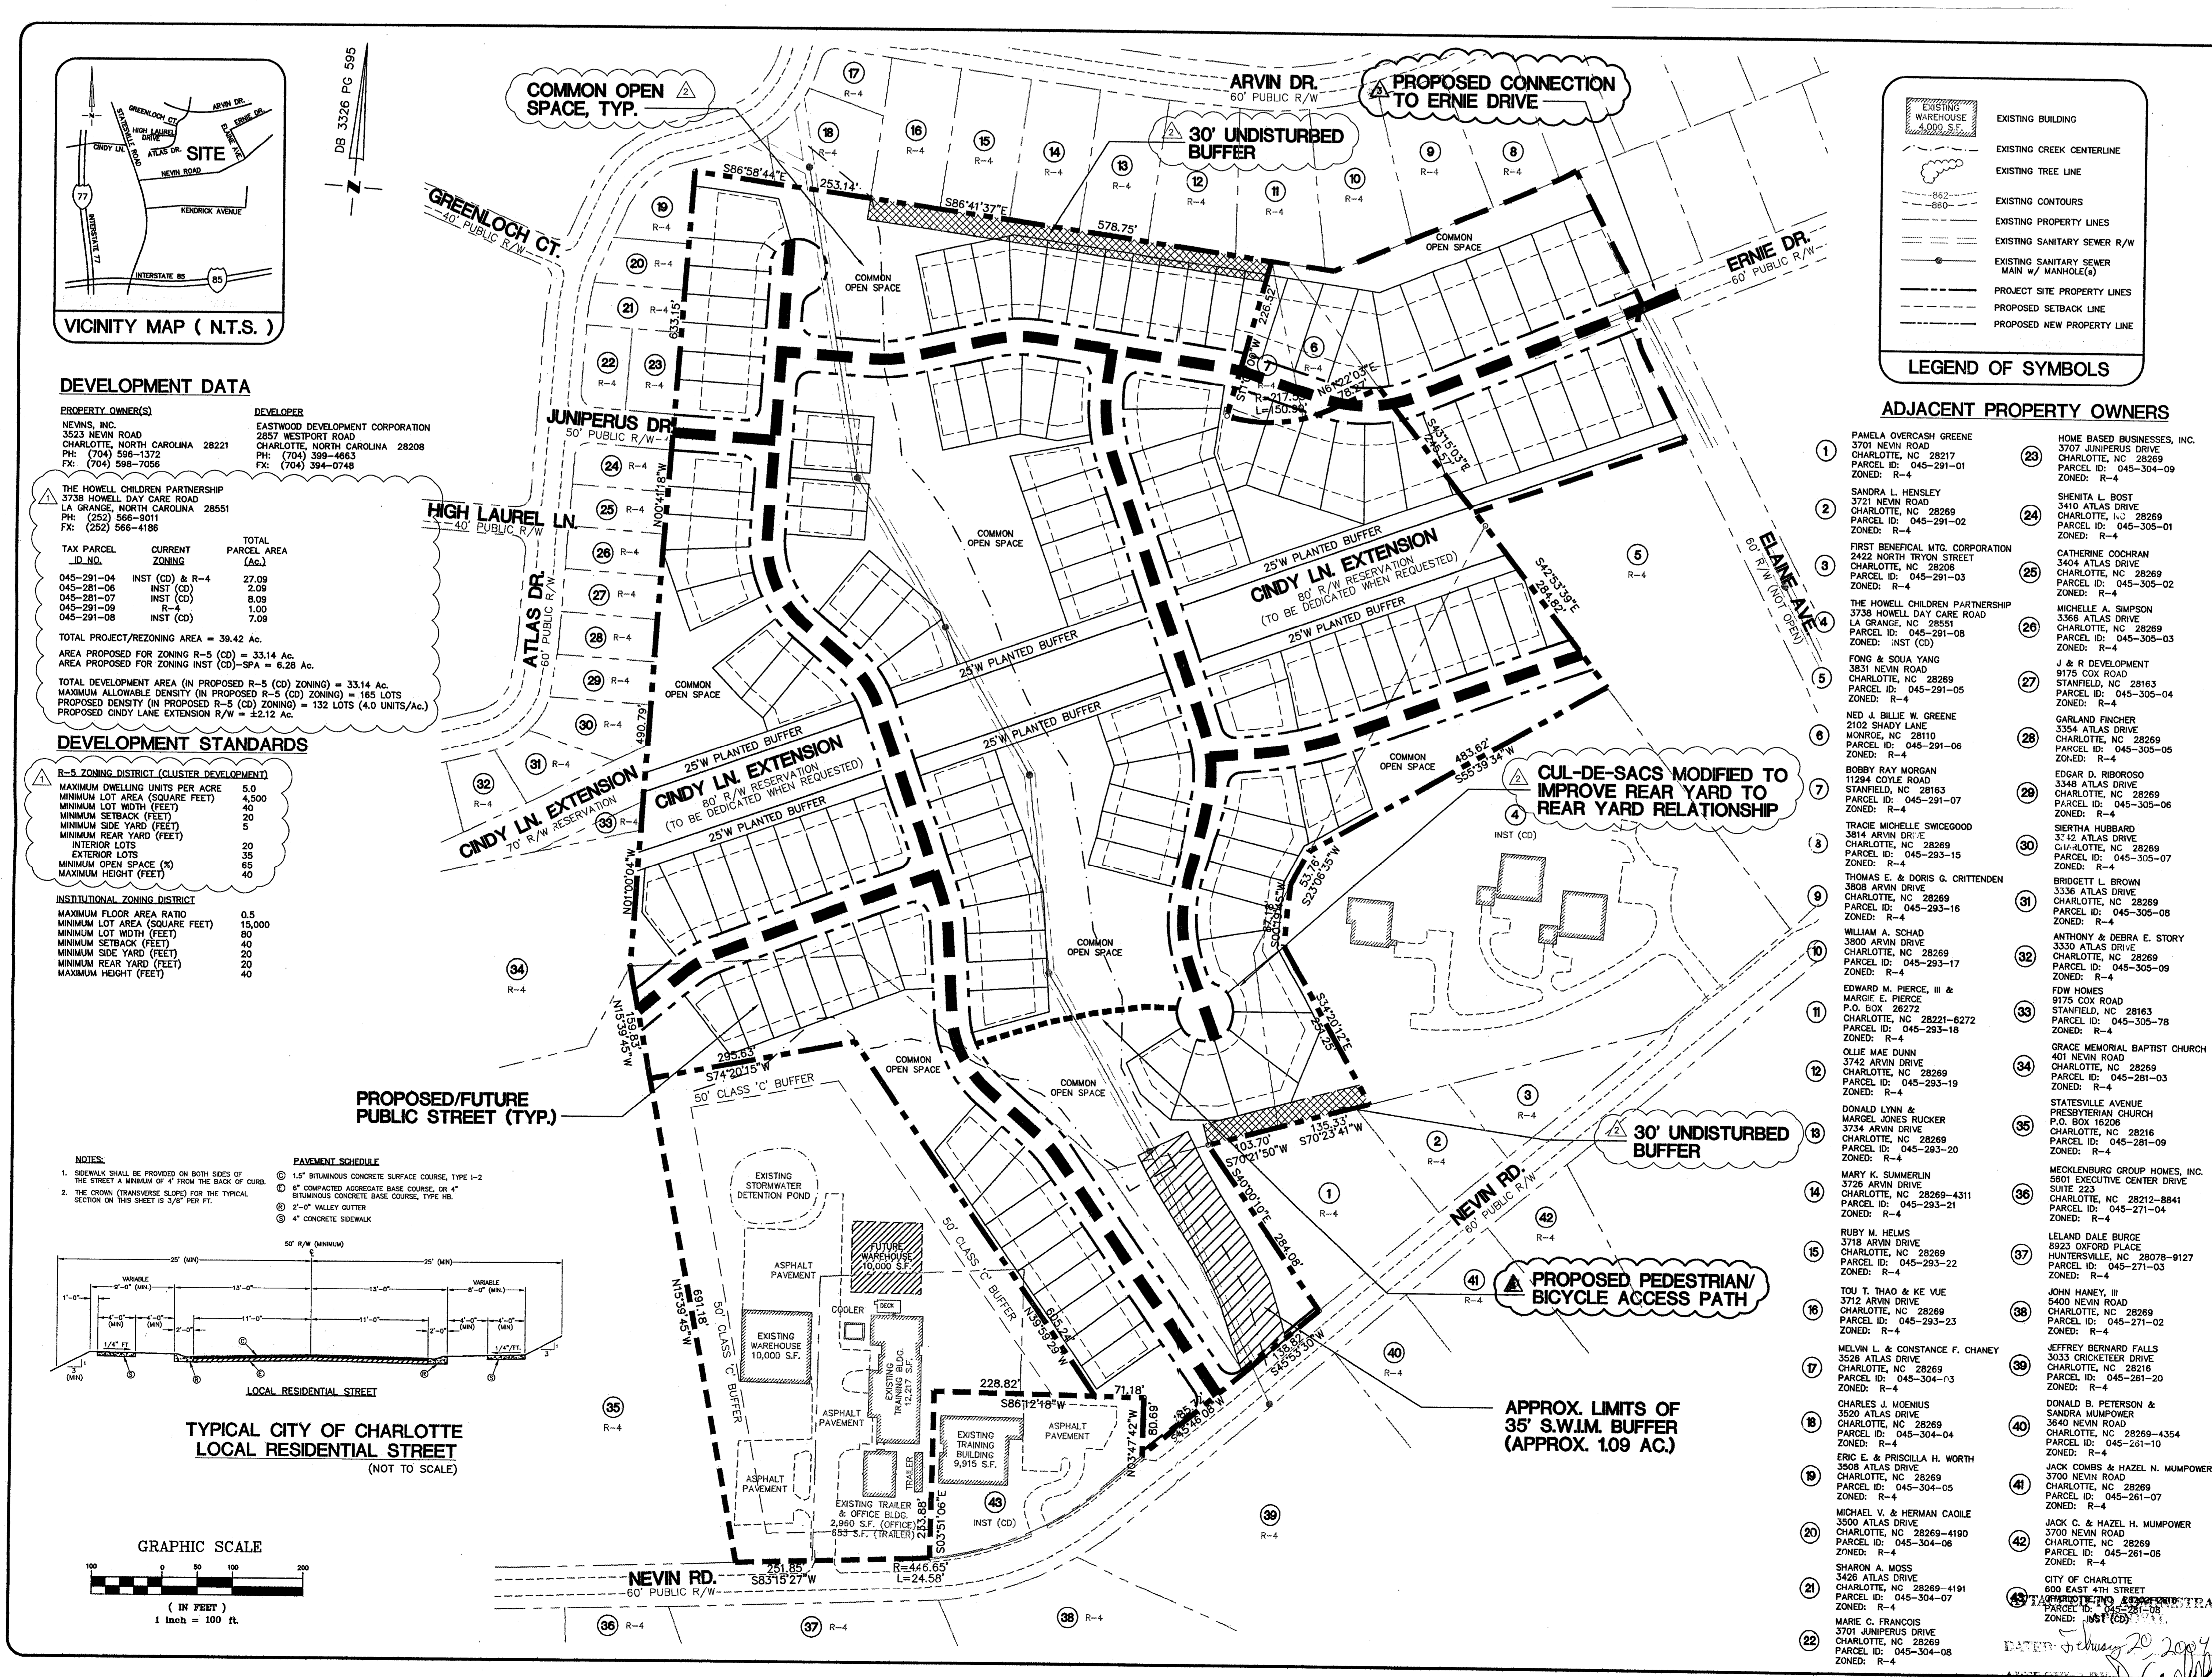

REVISIONS	DATE
PLANNING COM. COMMENTS	3/18/02
PLANNING COM. COMMENTS	4/30/02
PLANNING COM. COMMENTS	5/20/02
PROPOSED MODIFICATIONS	12/15/03

REVISIONS	DATE
PLANNING COM. COMMENTS	3/18/02
PLANNING COM. COMMENTS	4/30/02
PLANNING COM. COMMENTS	5/20/02
PROPOSED MODIFICATIONS	12/15/03

REVISIONS	DATE
PLANNING COM. COMMENTS	3/18/02
PLANNING COM. COMMENTS	4/30/02
PLANNING COM. COMMENTS	5/20/02
PROPOSED MODIFICATIONS	12/15/03

REVISIONS	DATE
PLANNING COM. COMMENTS	3/18/02
PLANNING COM. COMMENTS	4/30/02
PLANNING COM. COMMENTS	5/20/02
PROPOSED MODIFICATIONS	12/15/03