


Petition #: **2003-122**

Petitioner: Providence Road Land Partners, LLC

Zoning Classification (Existing): B-2 (General Business) O-2 (Office)
and MUDD-O (Mixed Use Development District, Optional)

Zoning Classification (Requested): MUDD-O and MUDD-O SPA
(Mixed Use Development District, Optional and Mixed Use Development District,
Optional, Site Plan Amendment)

Acres & Location: Approximately 4.52 acres bounded by Hawthorne Lane, Fifth Street
Travis Avenue and Elizabeth Avenue

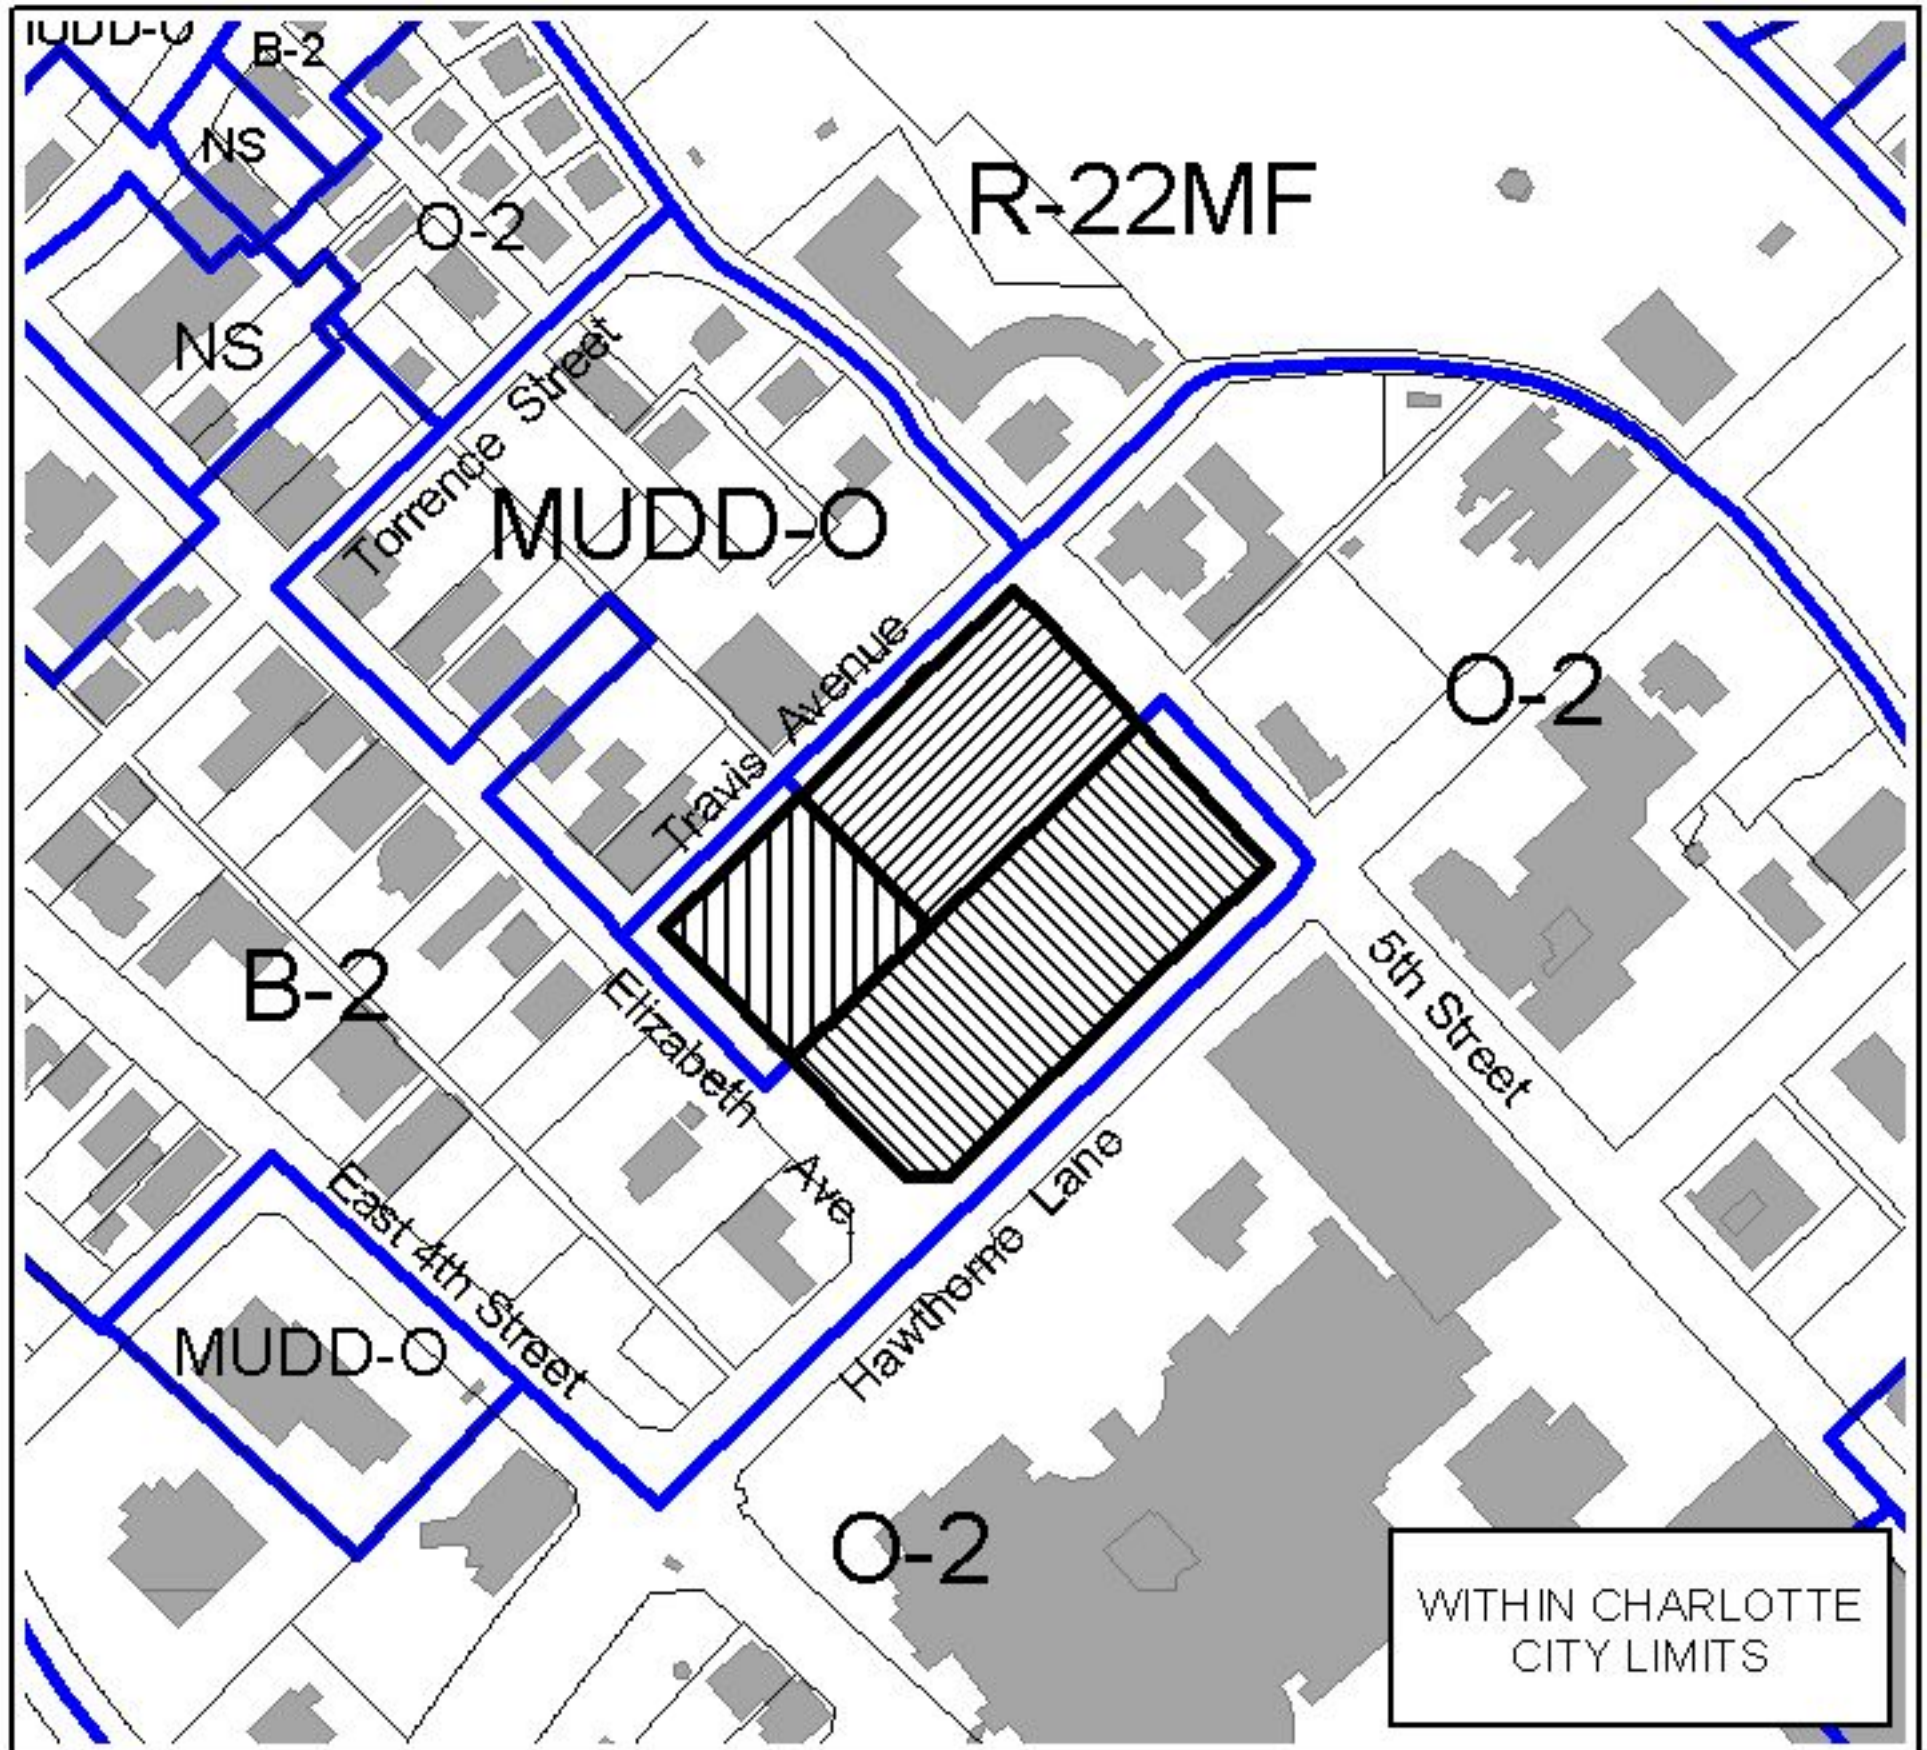

200 0 200 400 Feet

Zoning Map #(s): **102**

Map Produced by the
Charlotte-Mecklenburg Planning Commission
10-09-2003

