





GRAPHIC SCALE

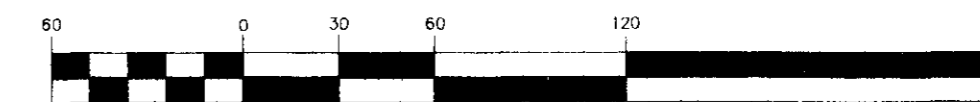

( IN FEET )  
 1 inch = 60 ft.

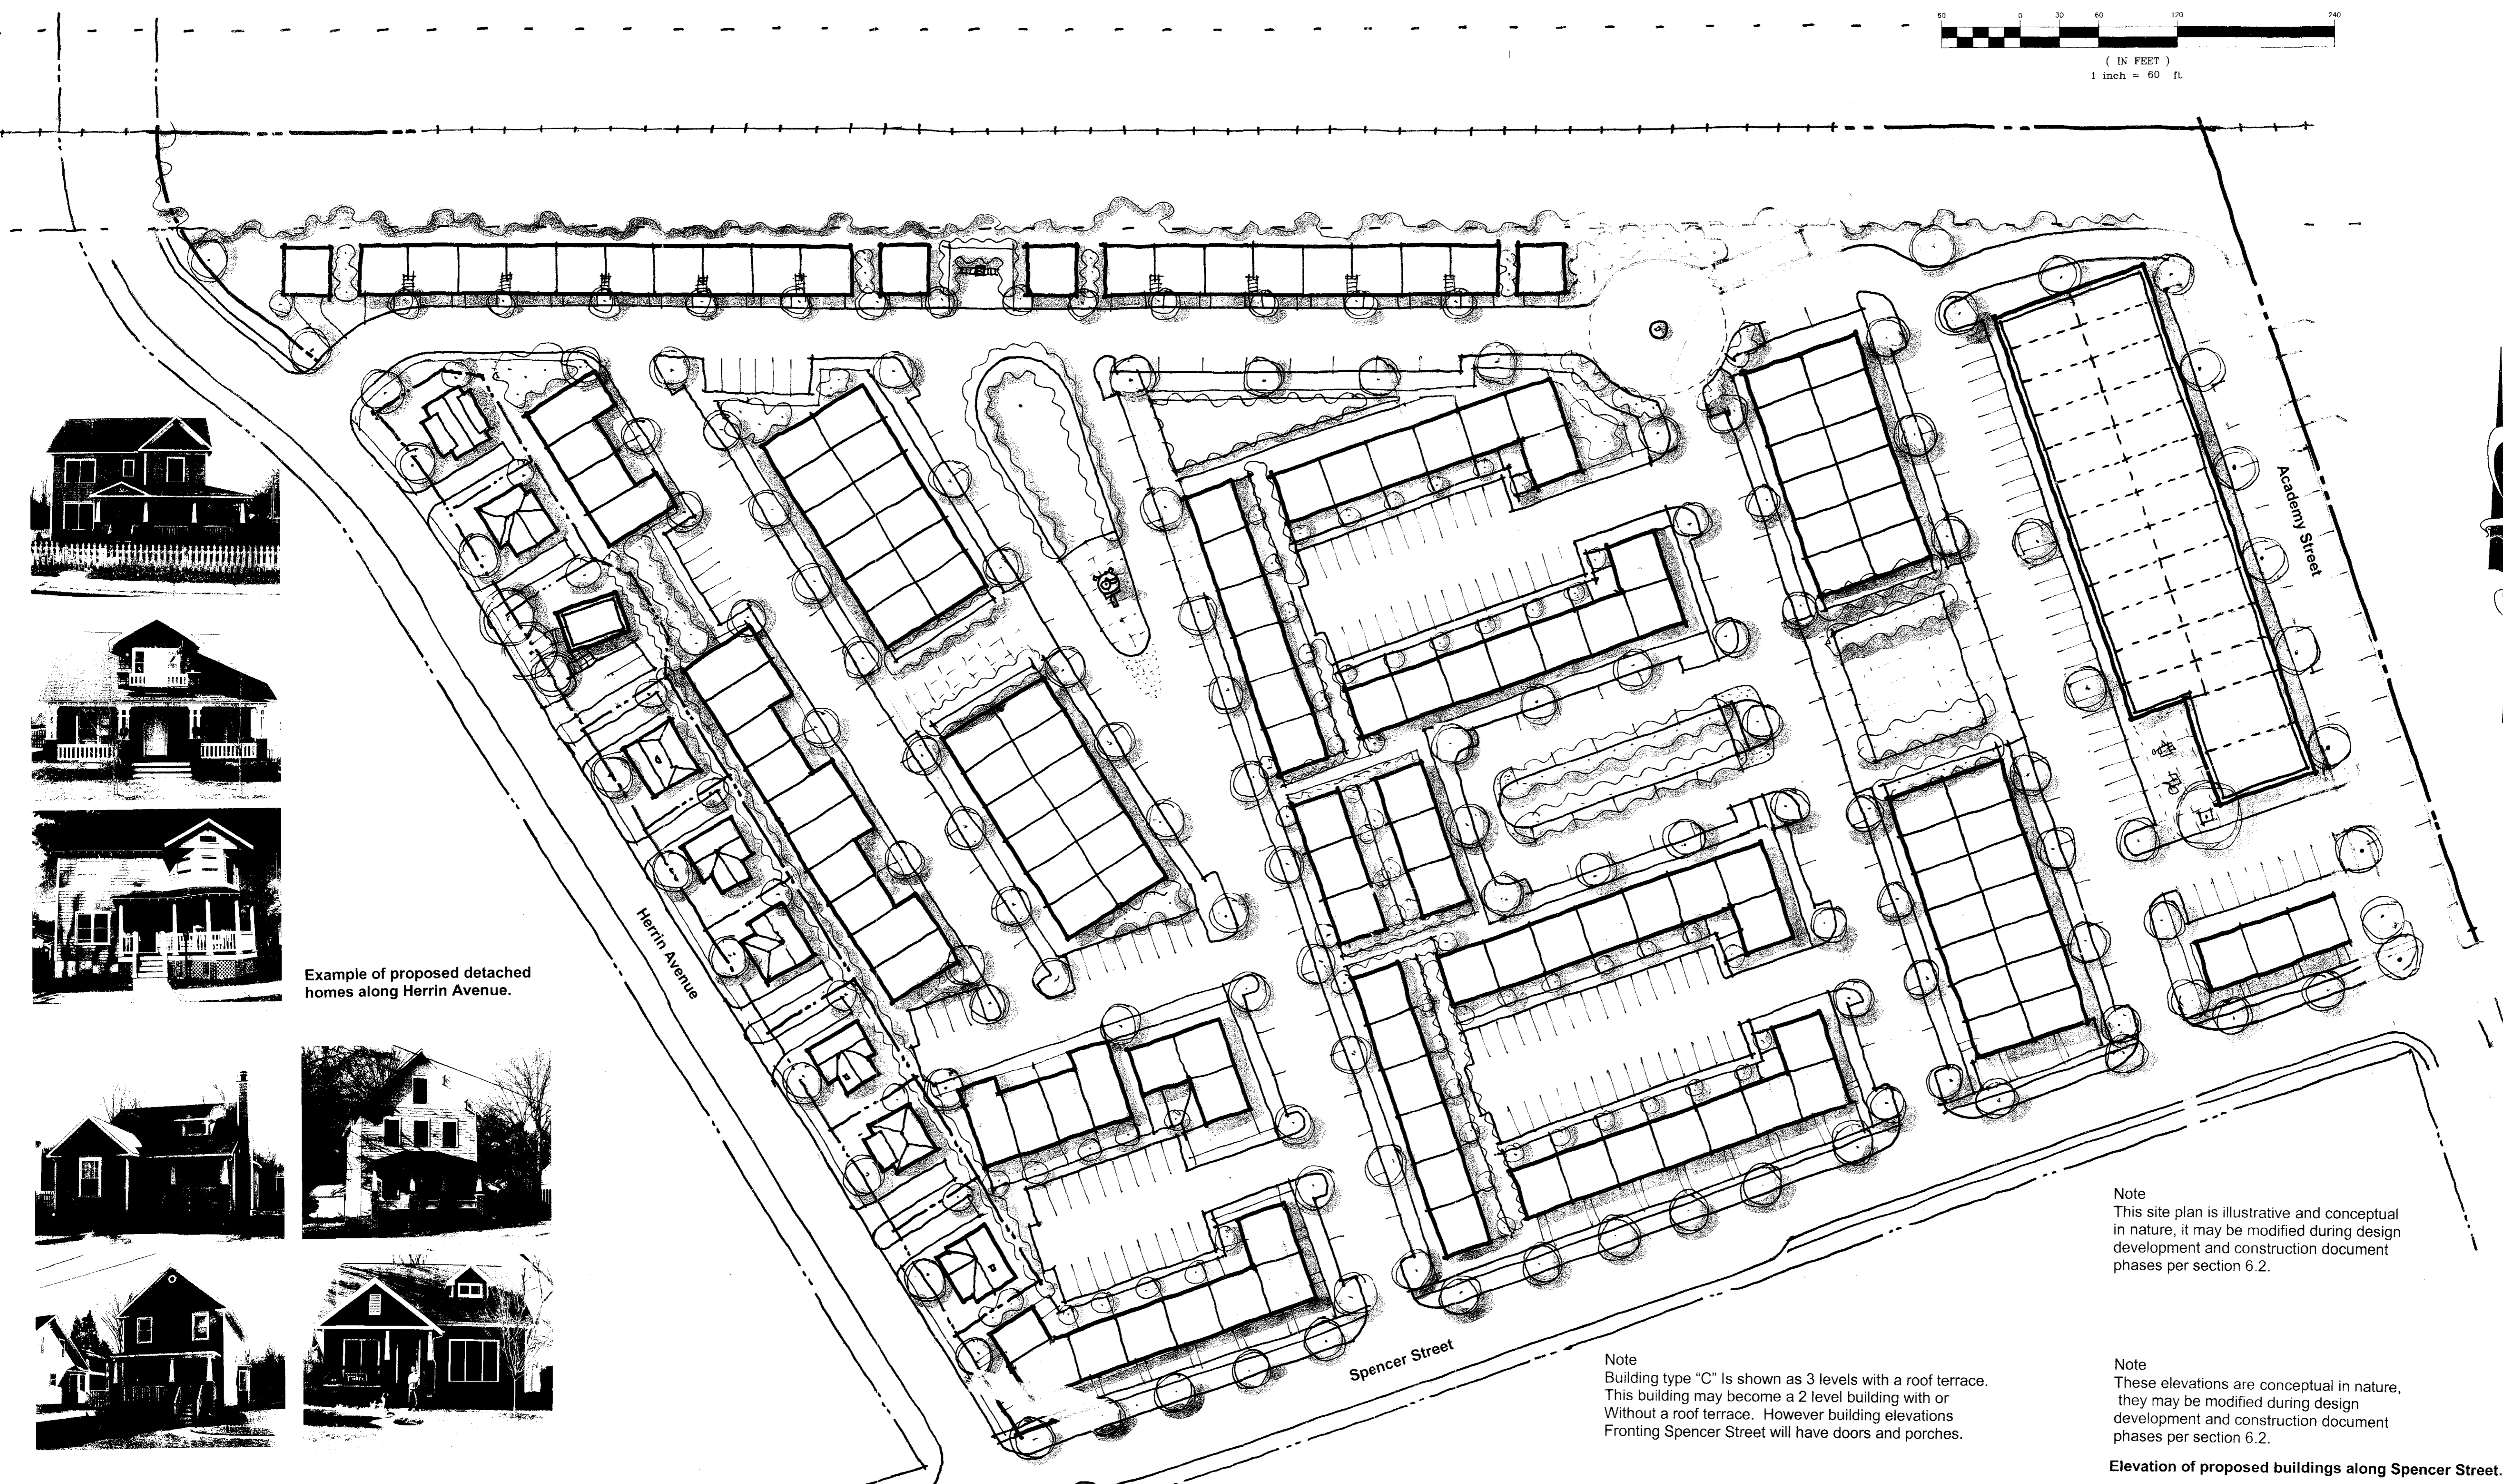

Example of proposed detached homes along Herrin Avenue.



**CONTACT:**  
**BABAK EMADI**  
 URBANA  
 3116  
 NORTH DAVIDSON ST.  
 SUITE 230  
 CHARLOTTE, NC  
 28205  
 704.334.1648 P  
 704.334.1649 F  
 babak@  
 urbana-architecture.com

**NoDa  
 HERRIN  
 TOWERS**  
 CITY OF  
 CHARLOTTE  
 MECKLENBURG  
 COUNTY  
 NORTH  
 CAROLINA

**PETITIONER:**  
 HALF MOON of  
 UNION LLC  
 1734 UNIVERSITY  
 COMMERCIAL PLACE  
 CHARLOTTE, NC  
 28213

**ILLUSTRATIVE  
 SITE  
 PLAN**

**REZONING  
 PETITION  
 #2004-42**

**FOR  
 PUBLIC  
 HEARING**

**REVISIONS:**  
**MARCH 19, 2004**

NO REVISIONS  
 TO THIS SHEET  
**• JANUARY 26, 2004**

Note  
 This site plan is illustrative and conceptual  
 in nature, it may be modified during design  
 development and construction document  
 phases per section 6.2.

Note  
 Building type "C" is shown as 3 levels with a roof terrace.  
 This building may become a 2 level building with or  
 without a roof terrace. However building elevations  
 fronting Spencer Street will have doors and porches.

Note  
 These elevations are conceptual in nature,  
 they may be modified during design  
 development and construction document  
 phases per section 6.2.

Elevation of proposed buildings along Spencer Street.

APPROVED BY CITY COUNCIL

DATE 5/17/04

