



Petition #: **2004-094**

Petitioner: Mr. Claude Long

Zoning Classification (Existing): R-3  
(Single-family Residential, up to 3 dwelling units per acre)

Zoning Classification (Requested): MUDD(CD)  
(Mixed-Use Development District, Conditional)

Acres & Location : Approximately .66 acres located east of Sharon Road north of Hazelton Drive

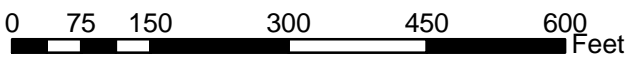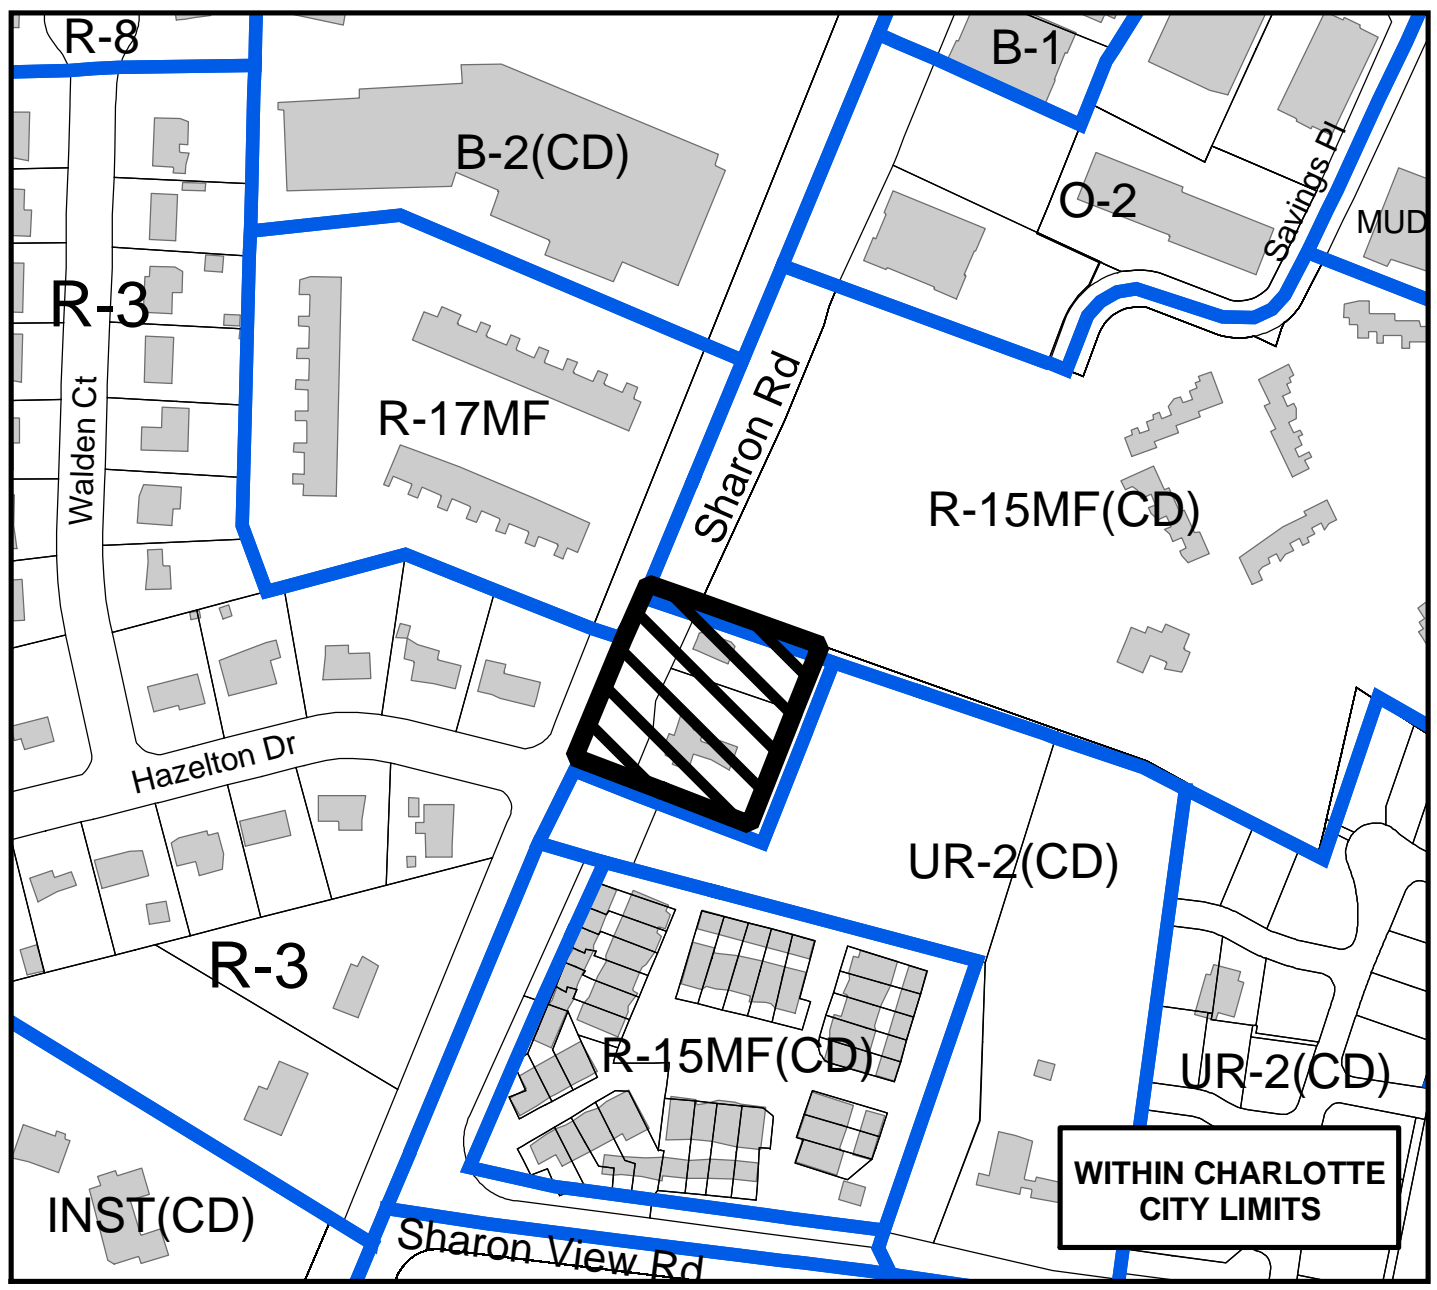

Zoning Map #(s) **135, 147**

Map Produced by the  
Charlotte-Mecklenburg Planning Commission  
08-02-2004



	Requested MUDD(CD) from R-3		Fema Flood Plain
	Existing Building Footprints		Lakes and Ponds
	Existing Zoning Boundaries		Creeks and Streams
	Charlotte City Limits		