



Petition #: **2004-106**

Petitioner: The Reservoir Company, LLC

Zoning Classification (Existing): O-2
(Office)

Zoning Classification (Requested): MUDD(CD)
(Mixed-Use Development District, Conditional)

Acres & Location : Approximately 1.19 acres located on the southwest corner of Park Road and Heather Lane

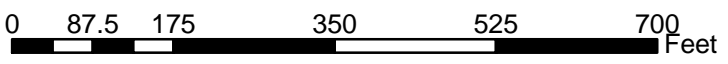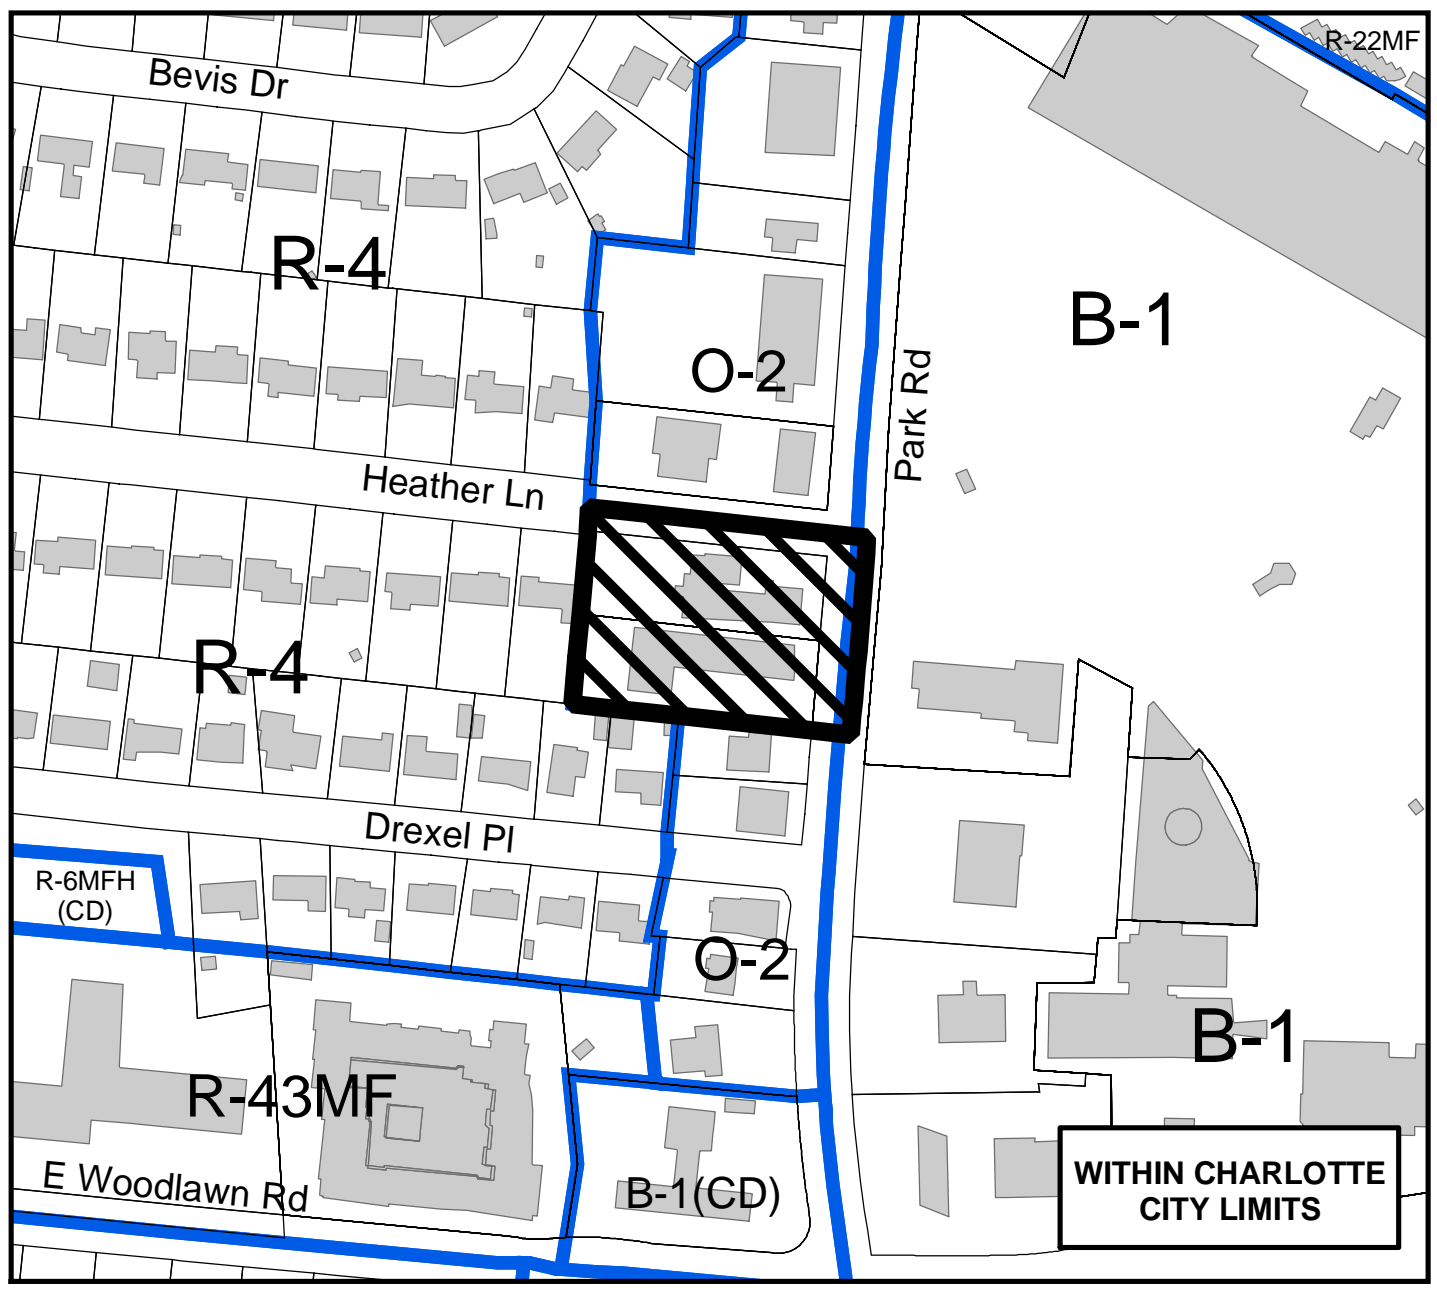

Zoning Map #(s) **125**

Map Produced by the
Charlotte-Mecklenburg Planning Commission
03-22-2005



	Requested MUDD(CD) from O-2		Fema Flood Plain
	Existing Building Footprints		Lakes and Ponds
	Existing Zoning Boundaries		Creeks and Streams
	Charlotte City Limits		