



* 0 0 B R E A K 0 0 *



**ADVANCED
IMAGING
SYSTEMS**

www.aisimc.com

An Information
Management Company

City of Charlotte – Planning Dept. Scanning Rezoning Files

Petition # _____

Document type:

- Applications
- Correspondence
- Department Comments
- Land Use Consistency
 - Mail Info
 - Mapping
 - Other
- Site Plans



* 0 0 B R E A K 0 0 *



Petition #: **2004-106**

Petitioner: TRC/TBC Joint Venture

Zoning Classification (Existing): O-2
(Office)

Zoning Classification (Requested): MUDD(CD)
(Mixed-Use Development District, Conditional)

Acreage & Location : Approximately 1.34 acres located on the southwest corner of Park Road and Heather Lane

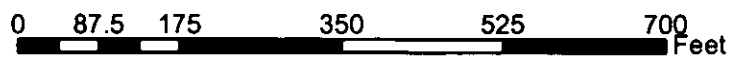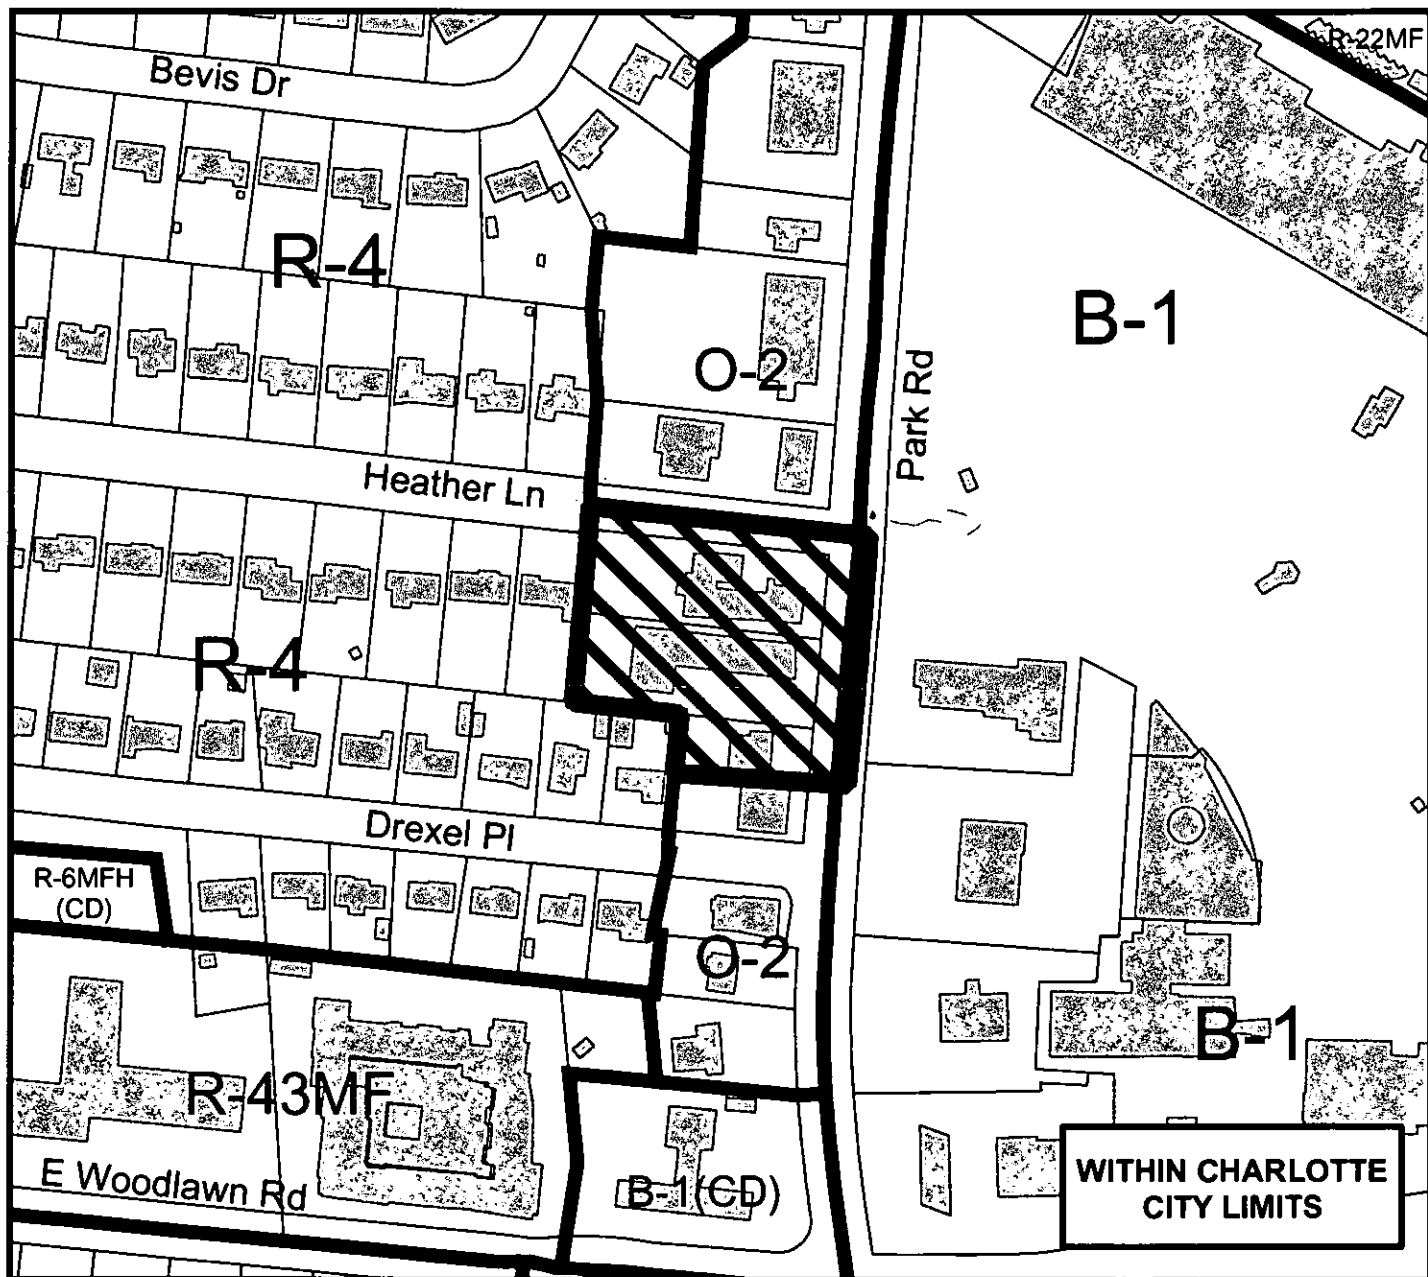

Zoning Map #(s) **125**

Map Produced by the
Charlotte-Mecklenburg Planning Commission
07-29-2004

