



Petition #: **2004-127**

Petitioner: Marc H. Silverman & Lorin Silverman Stiefel

Zoning Classification (Existing): B-2
(General Business)

Zoning Classification (Requested): MUDD(CD)
(Mixed-Use Development District, Conditional)

Acres & Location : Approximately .24 acres located on the northwest corner of the intersection of East 3rd Street and the 3rd/4th Street Connector

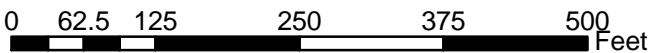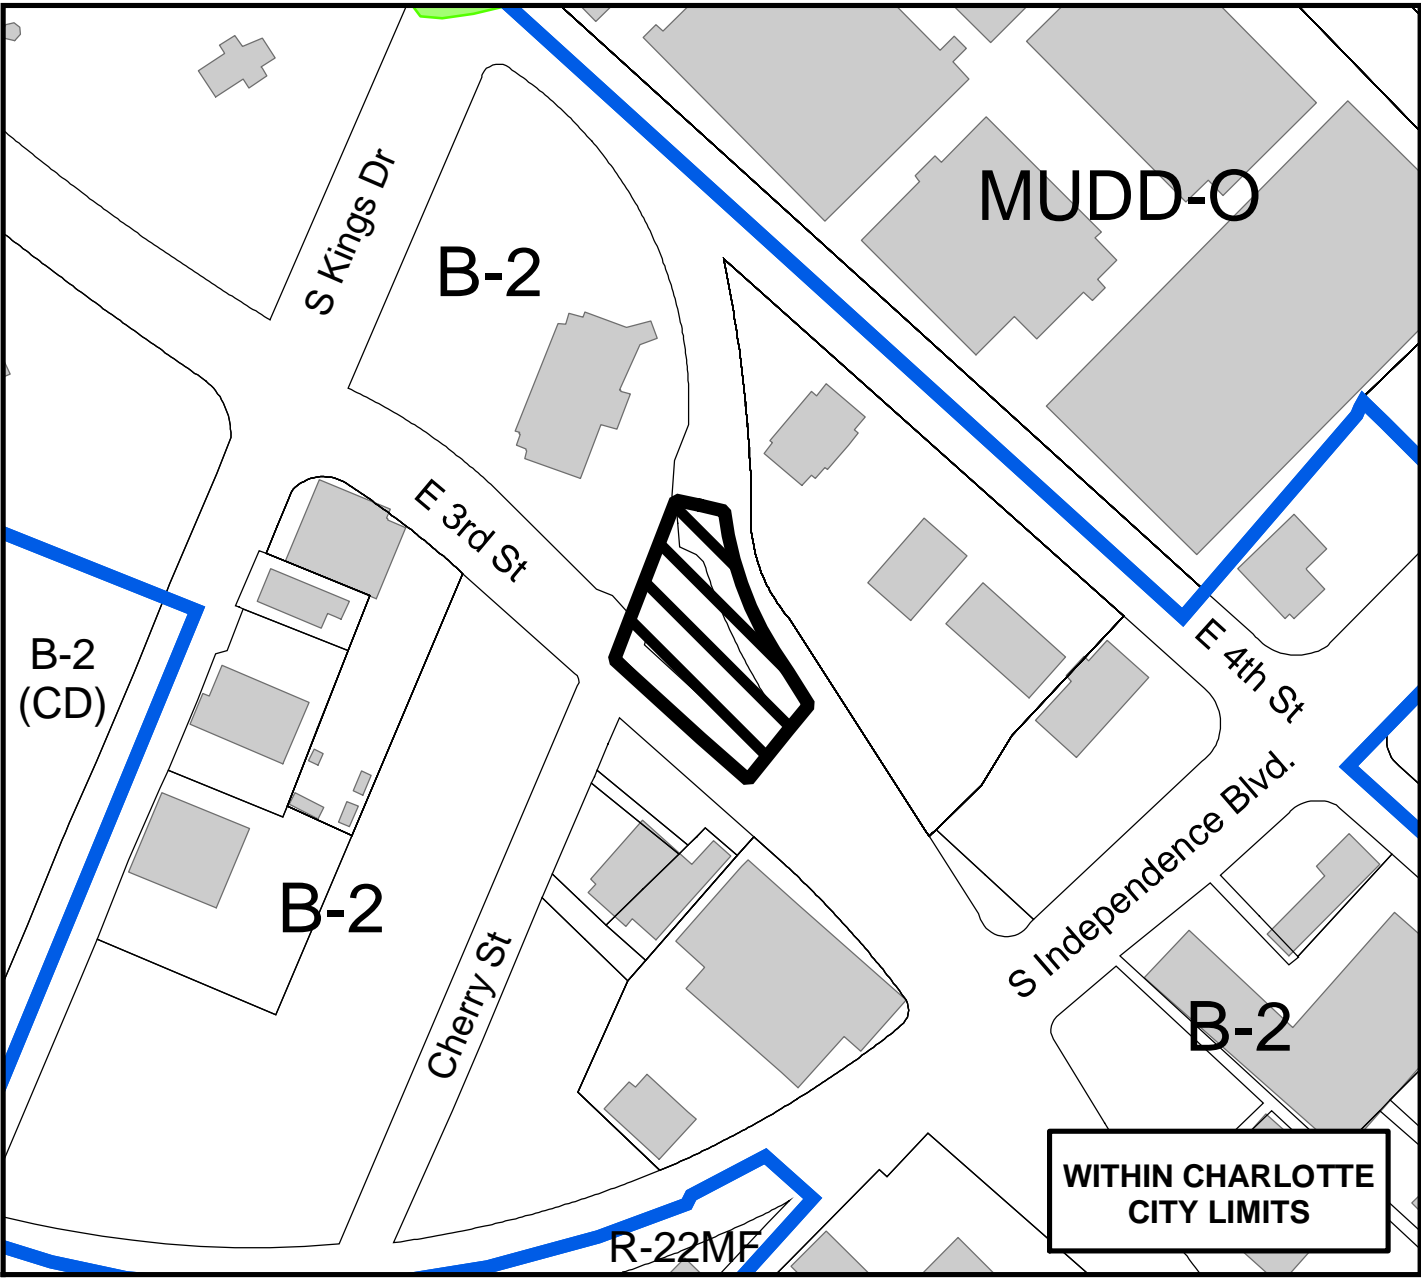

Zoning Map #(s) **102**

Map Produced by the
Charlotte-Mecklenburg Planning Commission
08-25-2004

