



Petition #: **2004-138**

Petitioner: Prosperity Park, LLC

Zoning Classification (Existing): NS
(Neighborhood Services, Conditional)

Zoning Classification (Requested): NS S.P.A.
(Neighborhood Services, Conditional, Site Plan Amendment)

Acres & Location : Approximately 8.03 acres located southeast of the intersection of Prosperity Church Road and Johnston Oehler Road

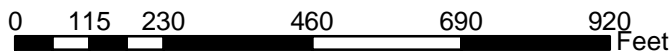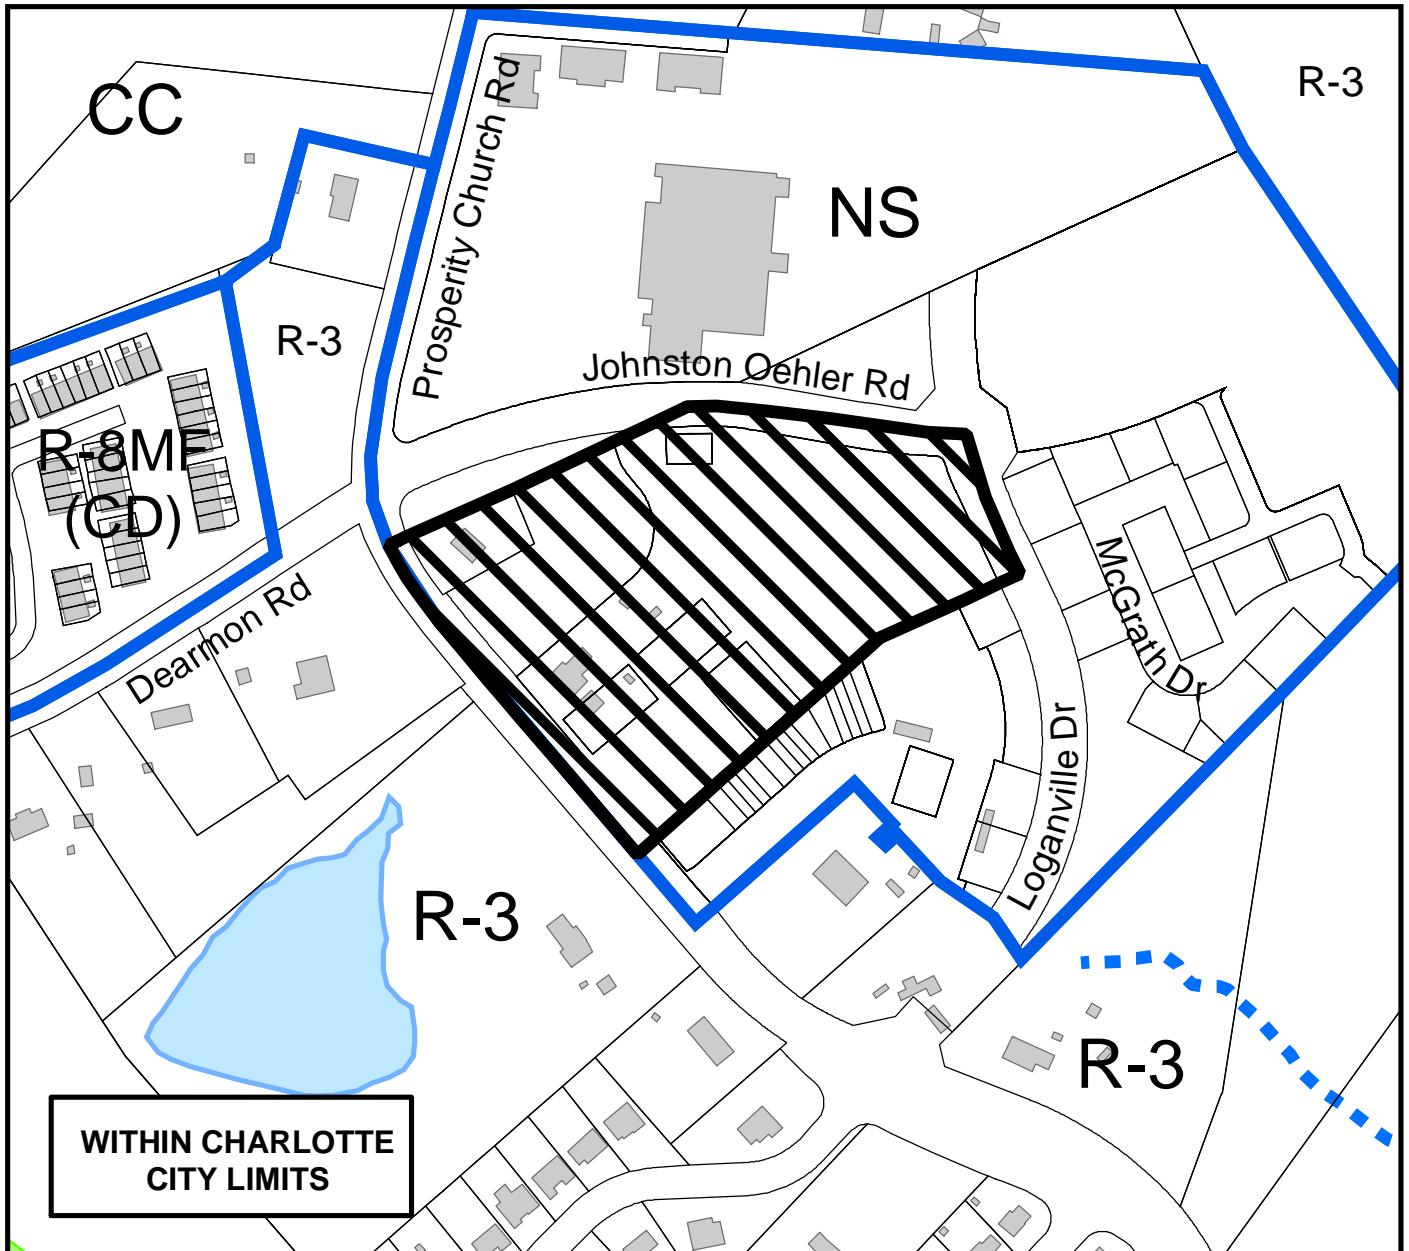

Zoning Map #(s) **42,43**

Map Produced by the
Charlotte-Mecklenburg Planning Commission
10-11-2004



	Requested NS S.P.A from NS		Fema Flood Plain
	Existing Building Footprints		Lakes and Ponds
	Existing Zoning Boundaries		Creeks and Streams
	Charlotte City Limits		