



Petition #: **2005-031**

Petitioner: The Ghazi Company

Zoning Classification (Existing): **MUDD-O**
(Mixed-Use Development District, Optional, Conditional)

Zoning Classification (Requested): **MUDD-O S.P.A.**
(Mixed-Use Development District, Optional, Conditional, Site Plan Amendment)

Acreage & Location : Approximately 14.6 acres located on the west side of W.T. Harris Blvd, east of North Tryon Street

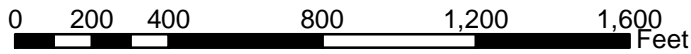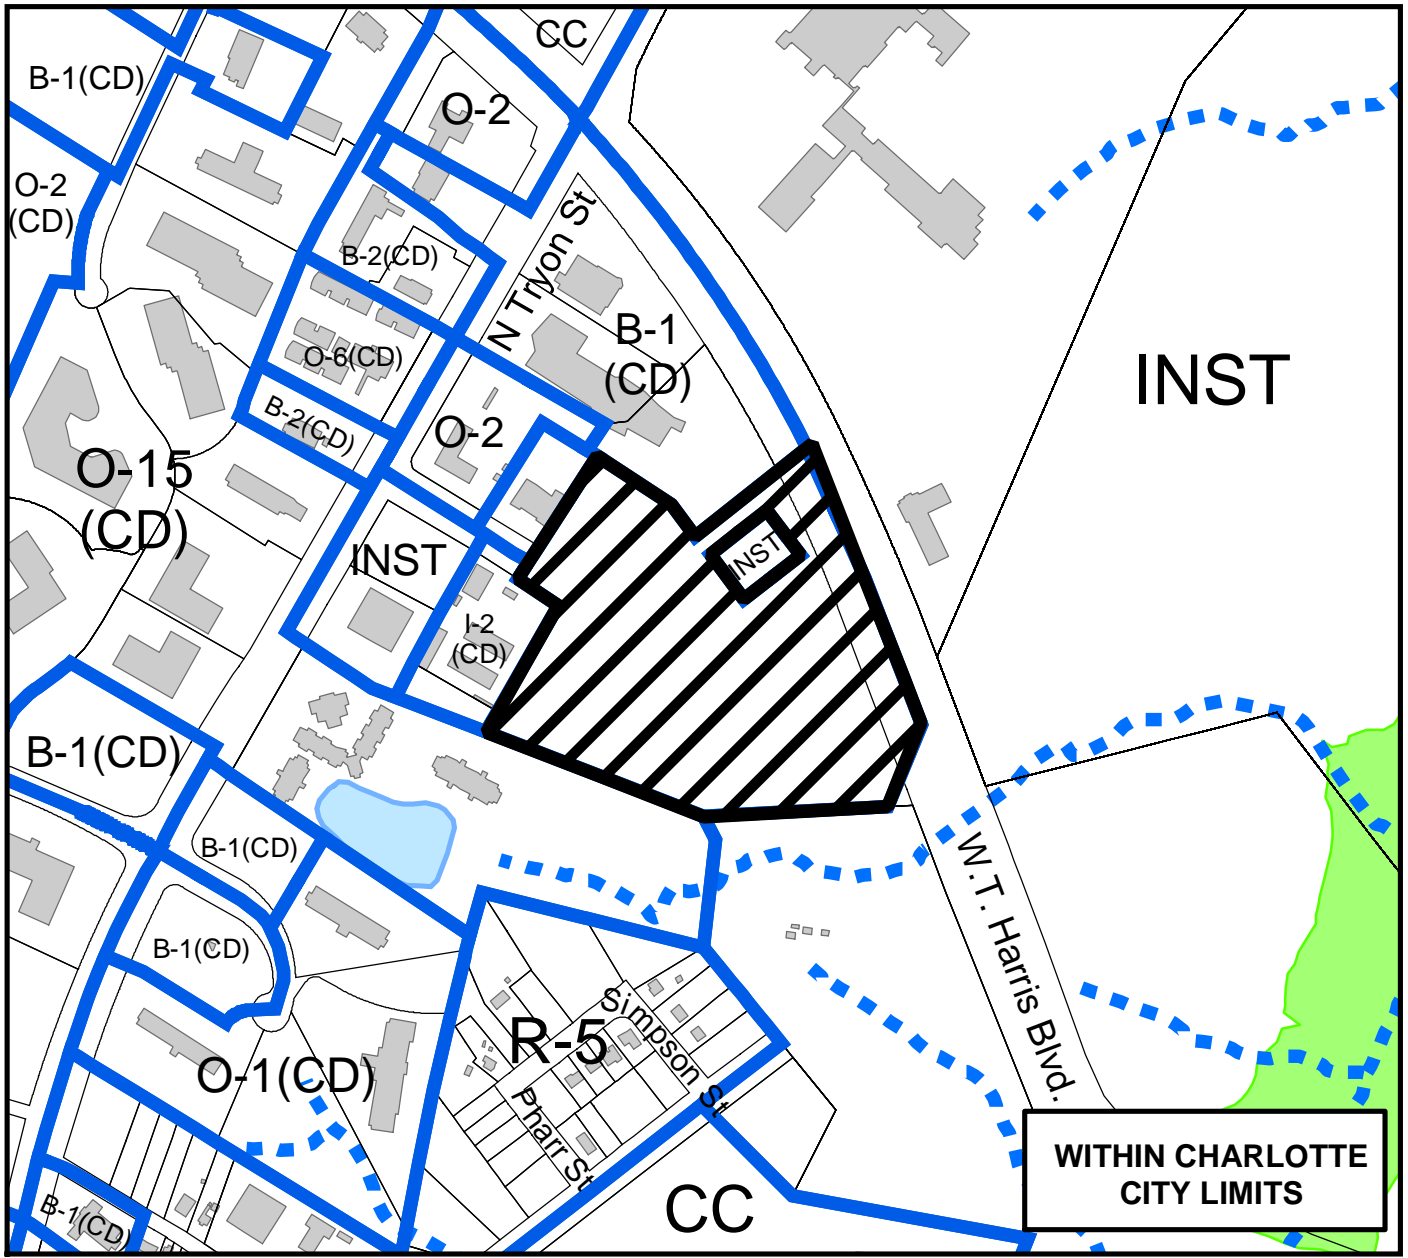

Zoning Map #(s) **58, 71**

Map Produced by the
Charlotte-Mecklenburg Planning Commission
11-30-2004



	Requested MUDD-O S.P.A. from MUDD-O		Fema Flood Plain
	Existing Building Footprints		Lakes and Ponds
	Existing Zoning Boundaries		Creeks and Streams
	Charlotte City Limits		