


Petition #: **2005-046**

Petitioner: Coogan's General Contracting Co.

Zoning Classification (Existing): I-1
(Light Industrial)

Zoning Classification (Requested): I-2(CD)
(General Industrial, Conditional)

Acreage & Location : Approximately 7.4 acres located on the east side of Nations Ford Road, south of Interstate 485

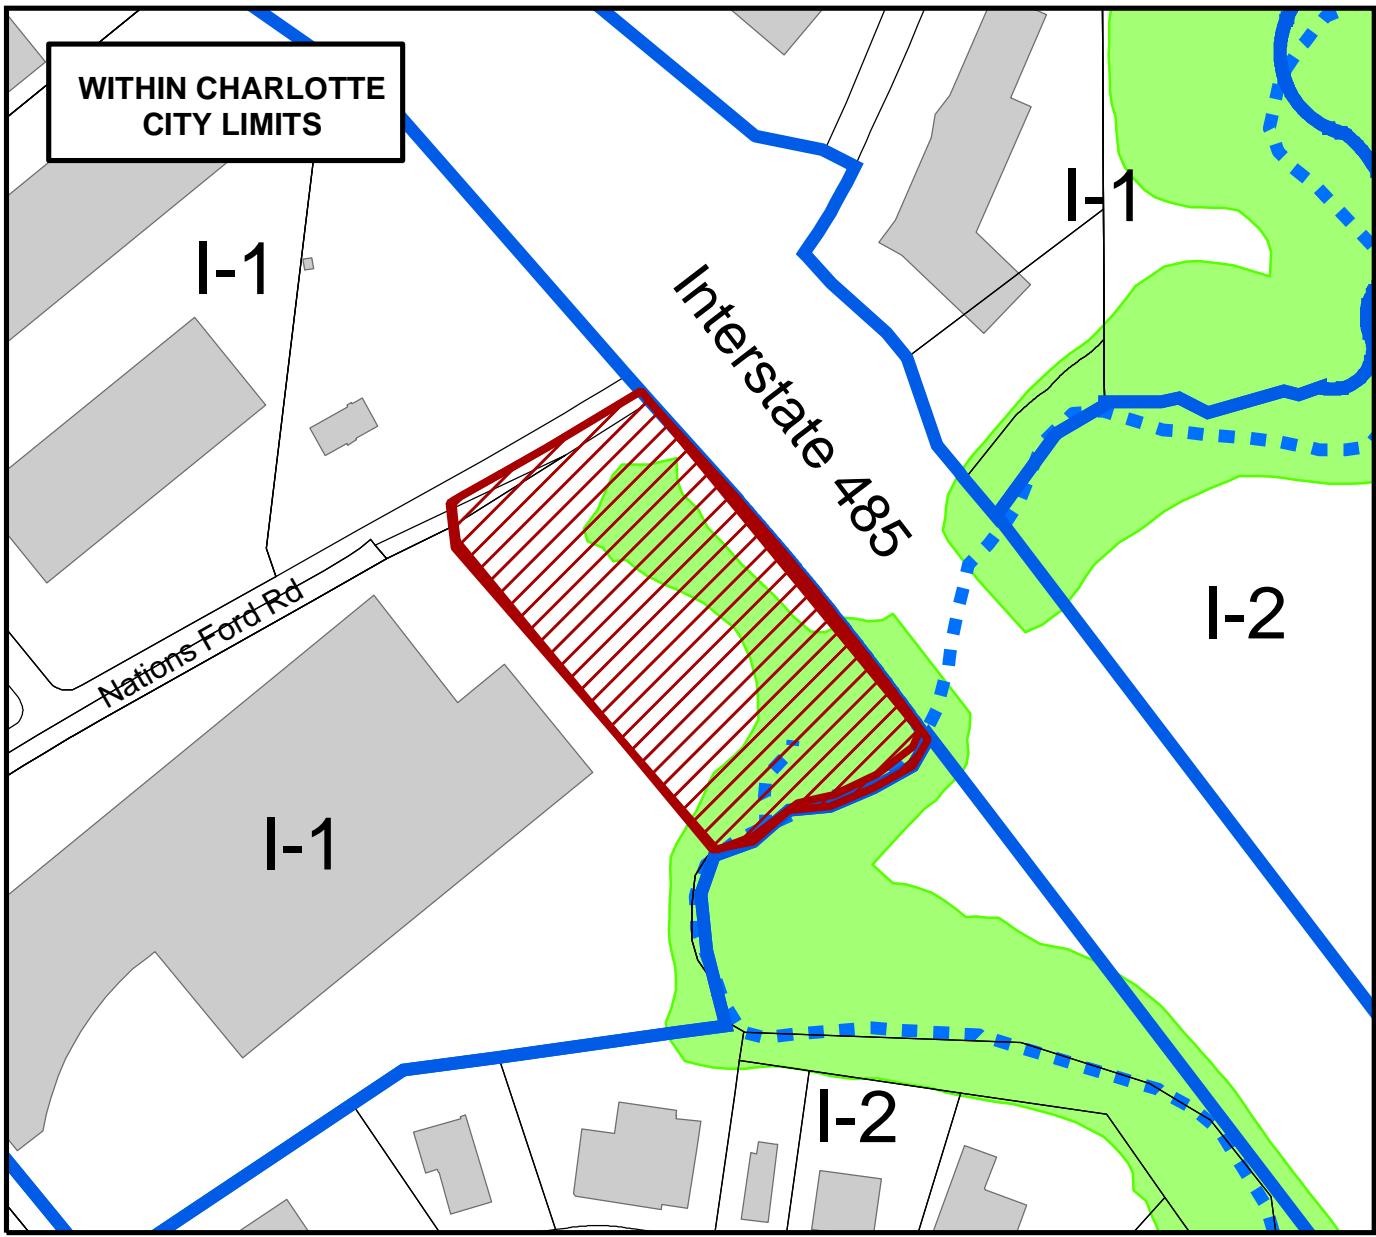

0 125 250 500 750 1,000 Feet

Zoning Map #(s) **156**

Map Produced by the
Charlotte-Mecklenburg Planning Commission
09-14-2006

	Requested I-2(CD) from I-1		Fema Flood Plain
	Existing Building Footprints		Lakes and Ponds
	Existing Zoning Boundaries		Creeks and Streams
	Charlotte City Limits		