



Petition #: **2005-057**

Petitioner: Hendrick Automotive Group

Zoning Classification (Existing): B-1(CD)
(Neighborhood Business, Conditional)

Zoning Classification (Requested): I-1(CD)
(Light Industrial, Conditional)

Acreage & Location : Approximately 1.03 acres located at the southwest corner of the intersection of Alexanderana Road, and Old Statesville Road

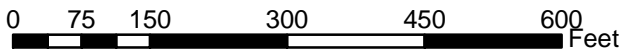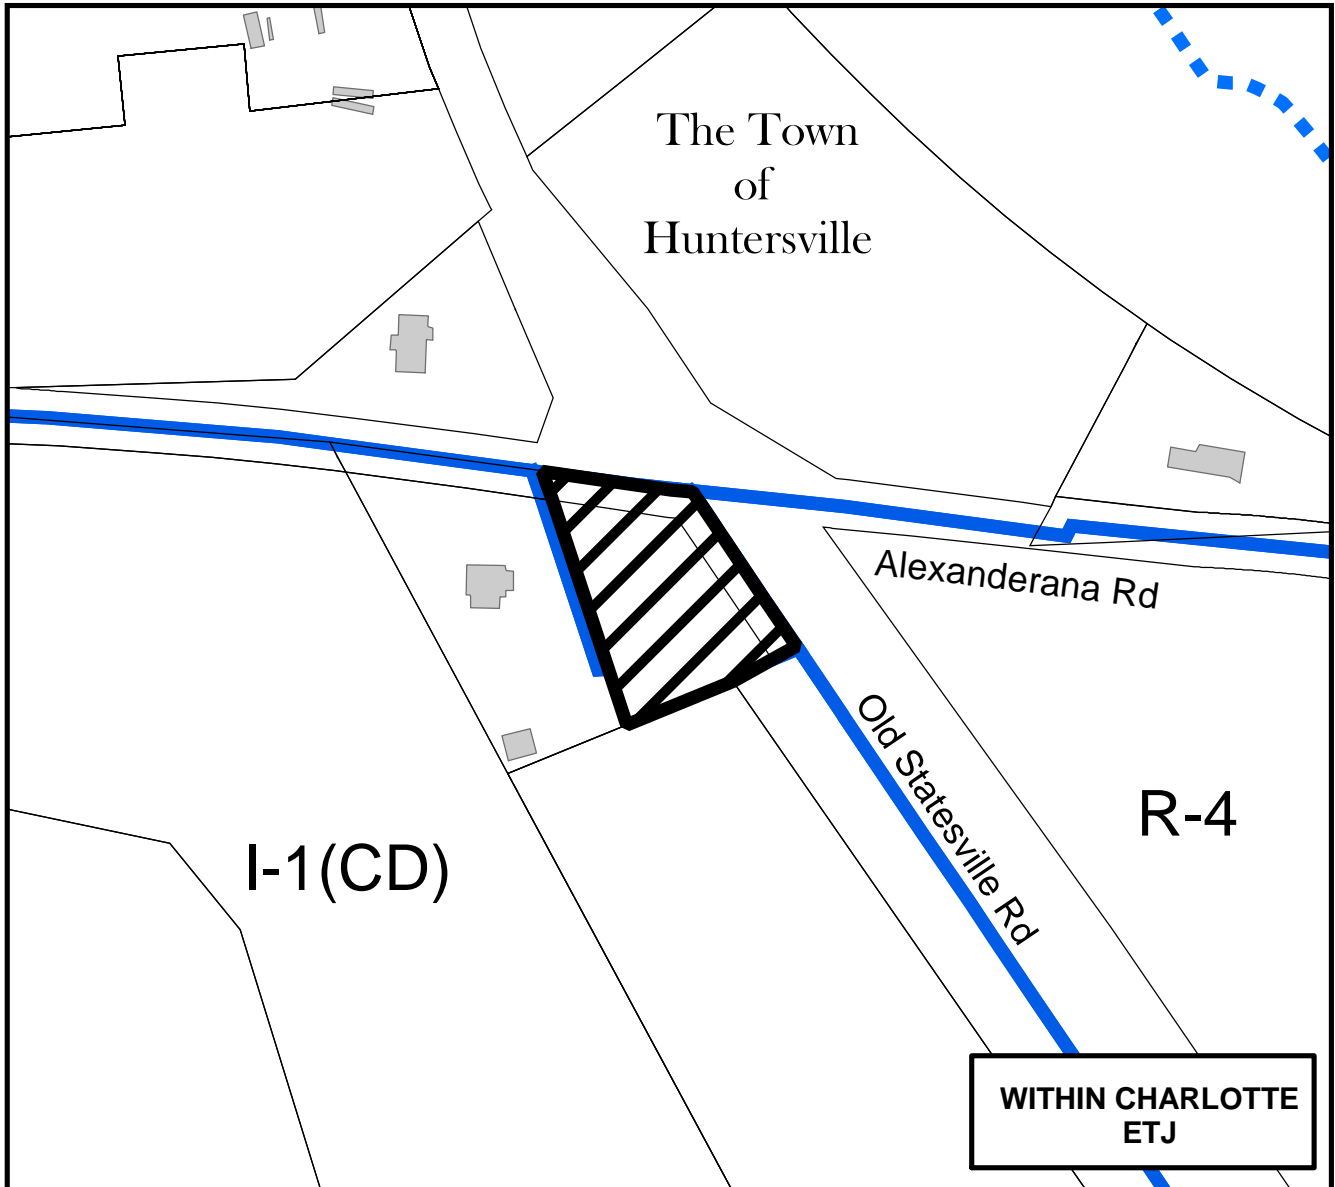

Zoning Map #(s) **37**

Map Produced by the
Charlotte-Mecklenburg Planning Commission
01-25-2005

