


AA PRIVATE-RETAIL ROAD SECTION SCALE: NTS

BB PRIVATE MIXED-USE ROAD SECTION SCALE: NTS

CC PUBLIC RESIDENTIAL ROAD (LOCAL RESIDENTIAL LDS=10.0IG) SECTION SCALE: NTS

LEGEND
 ●●●●● PEDESTRIAN CIRCULATION (SIDEWALK AND TRAILS)

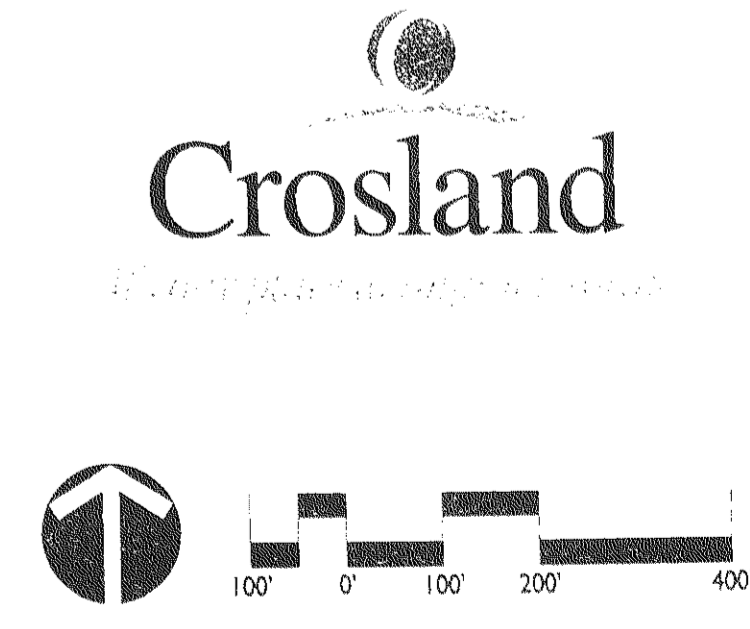

PETITION NUMBER: 2005-076
 FEBRUARY 25, 2008 JOB NO. 1004227
 REVISIONS 1: 4-20-05 REVISIONS PER STAFF REVIEW
 REVISIONS 2: 5-20-05 REVISIONS PER STAFF REVIEW
 REVISIONS 3: 6-20-05 PUBLIC MEETING
 REVISIONS 4: 07-05-05 REMOVED STREET SECTIONS
 REVISIONS 5: 08-04-05 REVISIONS TO LAYOUT
 REVISIONS 6: 09-09-05 REVISIONS TO LAYOUT
 REVISIONS 7: 09-28-05 REVISIONS TO LAYOUT