



Petition #: **2005-094**

Petitioner: Samaritan's Purse

Zoning Classification (Existing): I-1(CD)
(Light Industrial, Conditional)

Zoning Classification (Requested): I-1(CD) S.P.A.
(Light Industrial, Conditional, Site Plan Amendment)

Acreeage & Location : Approximately 18.56 acres located west of Nations Ford Road, north of Forest Point Blvd.

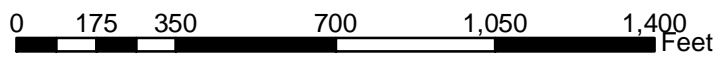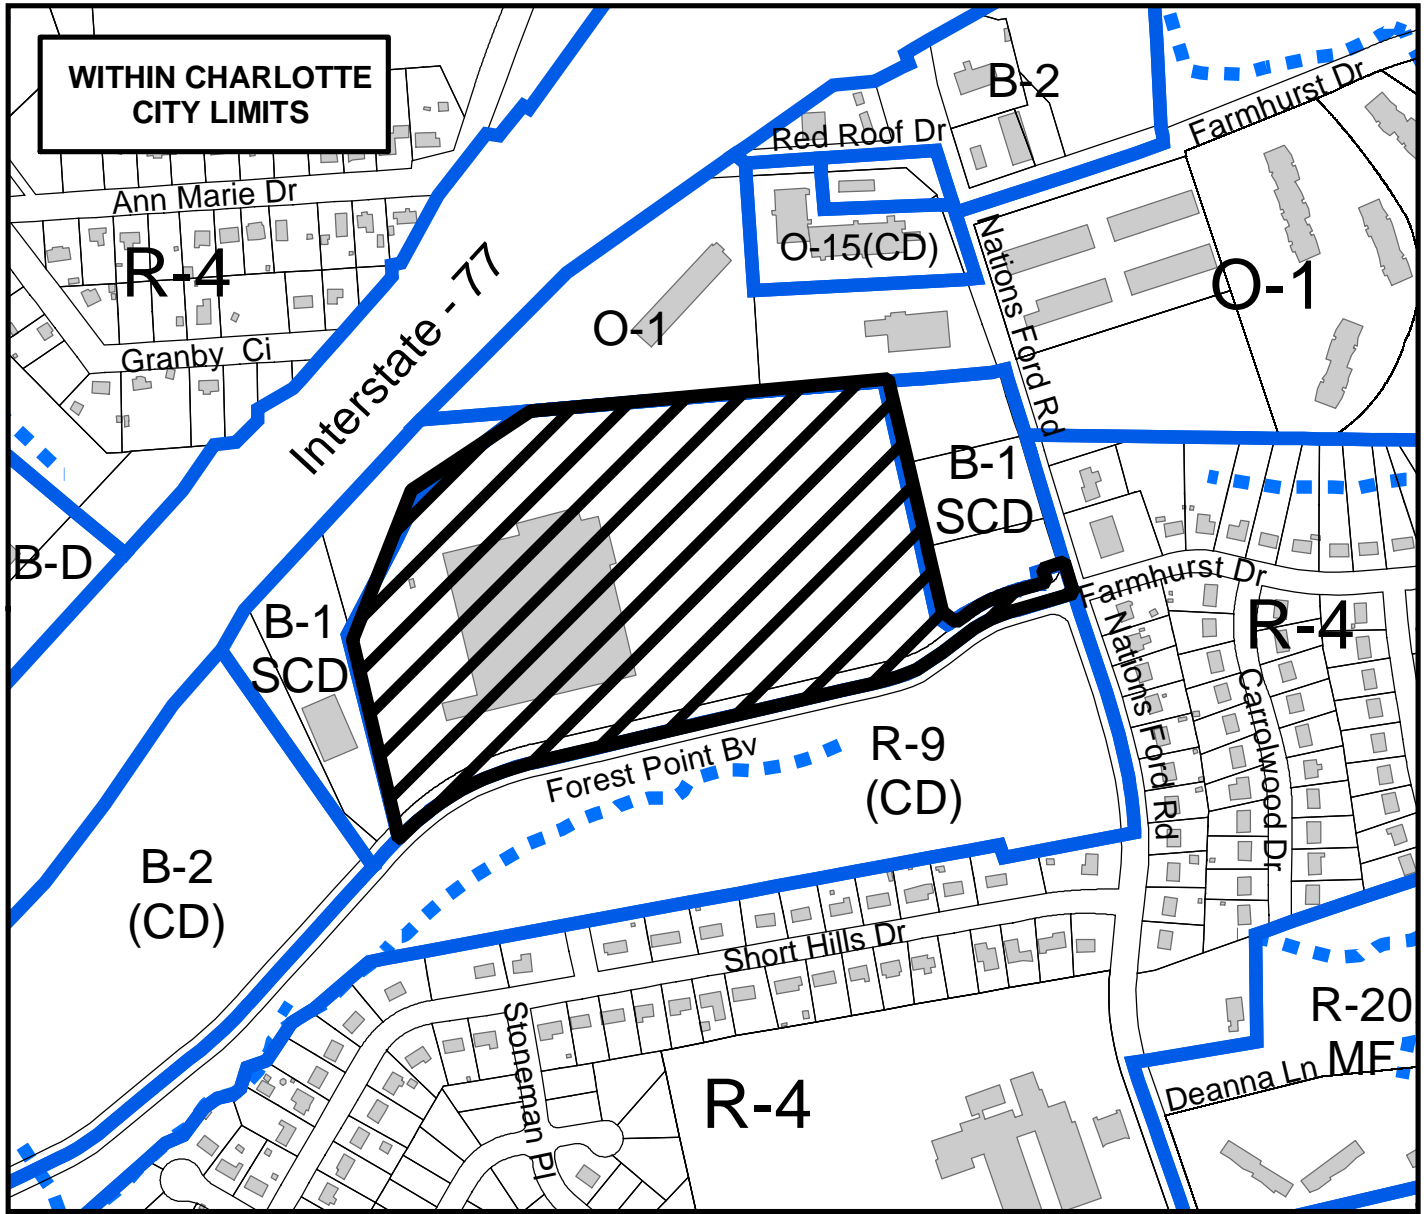

Zoning Map #(s) **148**

Map Produced by the
Charlotte-Mecklenburg Planning Commission
03-31-2005



	Requested I-1(CD) S.P.A. from I-1(CD)		Fema Flood Plain
	Existing Building Footprints		Lakes and Ponds
	Existing Zoning Boundaries		Creeks and Streams
	Charlotte City Limits		