



Petition #: **2005-101**

Petitioner: TMV Partners On Third Street, LLC.

Zoning Classification (Existing): O-6 (CD) (Office, Conditional) and B-2 (CD) (General Business, Conditional)

Zoning Classification (Requested): MUDD (CD)
(Mixed-Use Development District, Conditional)

Acreage & Location : Approximately 0.865 acres located south of the intersection of South Torrence St. and East 3rd St.

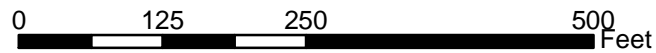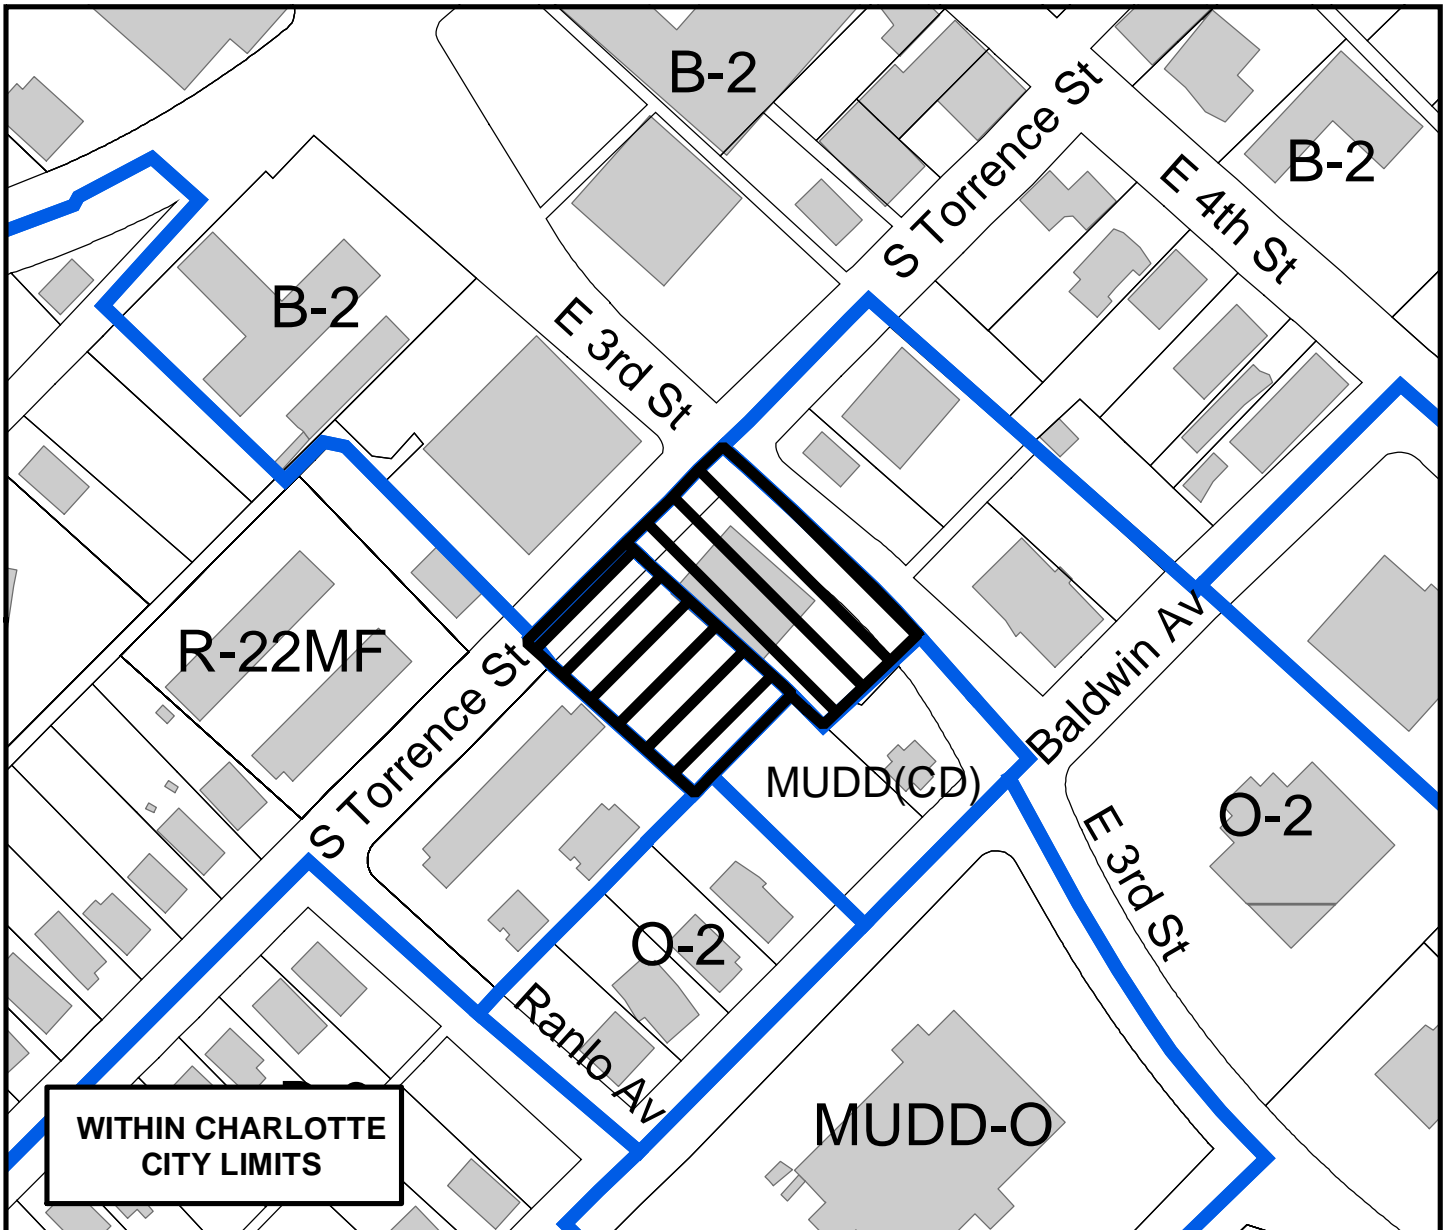

Zoning Map #(s) **102**

Map Produced by the
Charlotte-Mecklenburg Planning Commission
04-28-2005

