



Petition #: **2005-106**

Petitioner: Tidewater Development, LLC.

Zoning Classification (Existing): B-1
(Neighborhood Business)

Zoning Classification (Requested): TOD-M (CD)
(Transit Oriented Development, Mixed-use, Conditional)

Acresage & Location : Approximately 0.72 acres located at the intersection of East Tremont Ave. and Cleveland Ave.

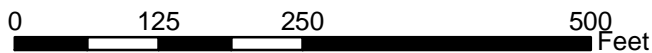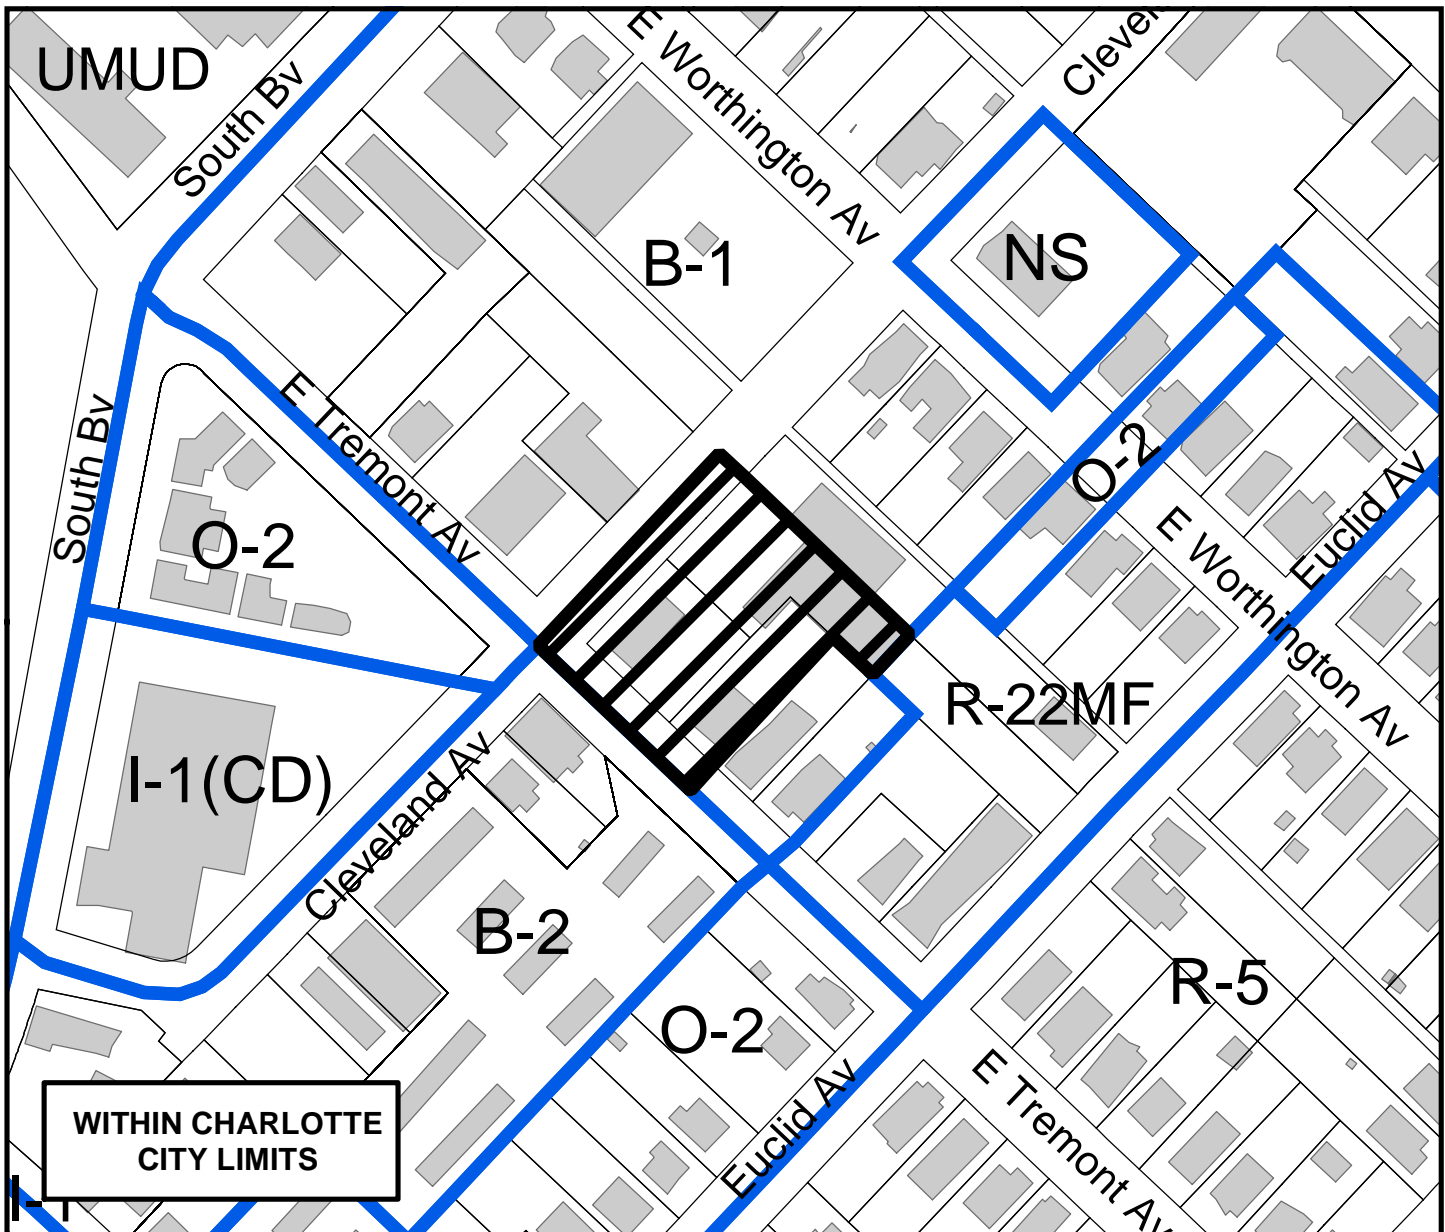

Zoning Map #(s) **111**

Map Produced by the
Charlotte-Mecklenburg Planning Commission
08-17-2005

