


Petition #: **2006-012**

Petitioner: Charlotte Mecklenburg Planning Commission

Zoning Classification (Existing): I-2
(General Industrial)

Zoning Classification (Requested): TOD-M
(Transit Oriented Development, Mixed-use)

Acreeage & Location : Approximately 8.55 acres located west of South Blvd and east of Youngblood St

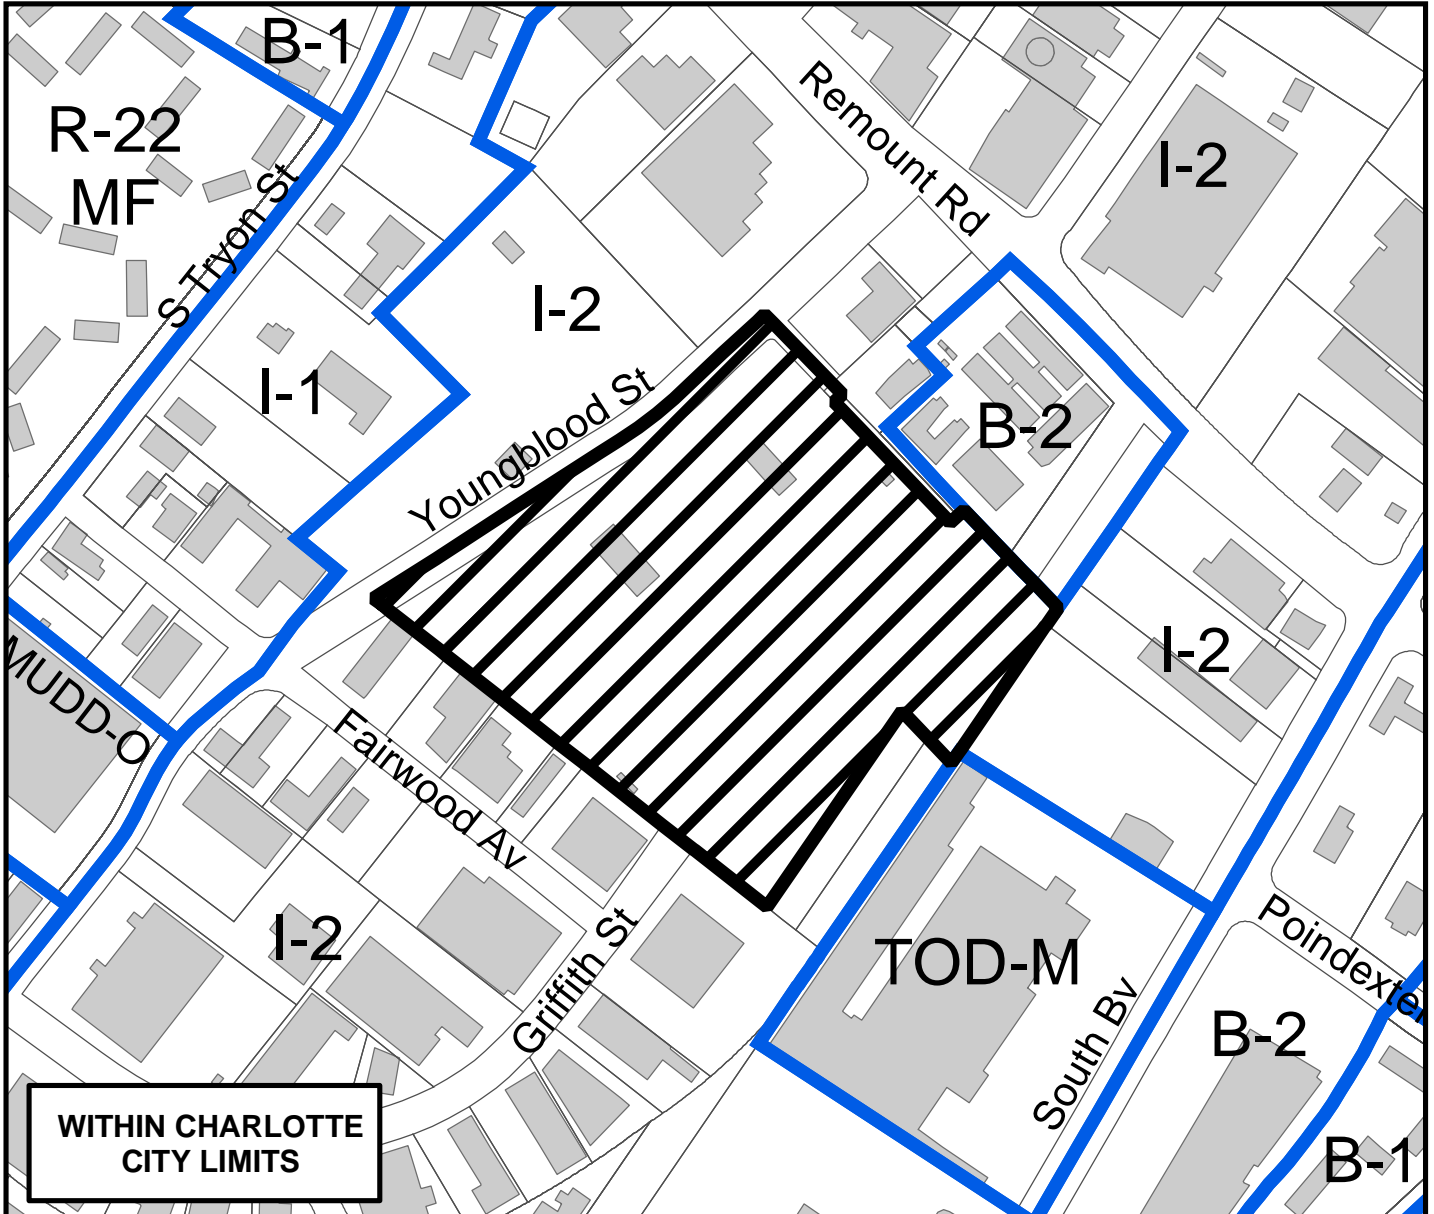

Zoning Map #(s) **110**

Map Produced by the
Charlotte-Mecklenburg Planning Commission
10-12-2005

