


Petition #: **2006-042**

Petitioner: Pappas-Tate, LLC

Zoning Classification (Existing): R-15 MF (CD) (Multi-family Residential, up to 17 dwelling units per acre, Conditional) and O-2 (Office)

Zoning Classification (Requested): MUDD-O
(Mixed-Use Development District, Optional)

Acreage & Location : Approximately 7.1 acres located south of Fairview Rd and east of Sharon Rd.

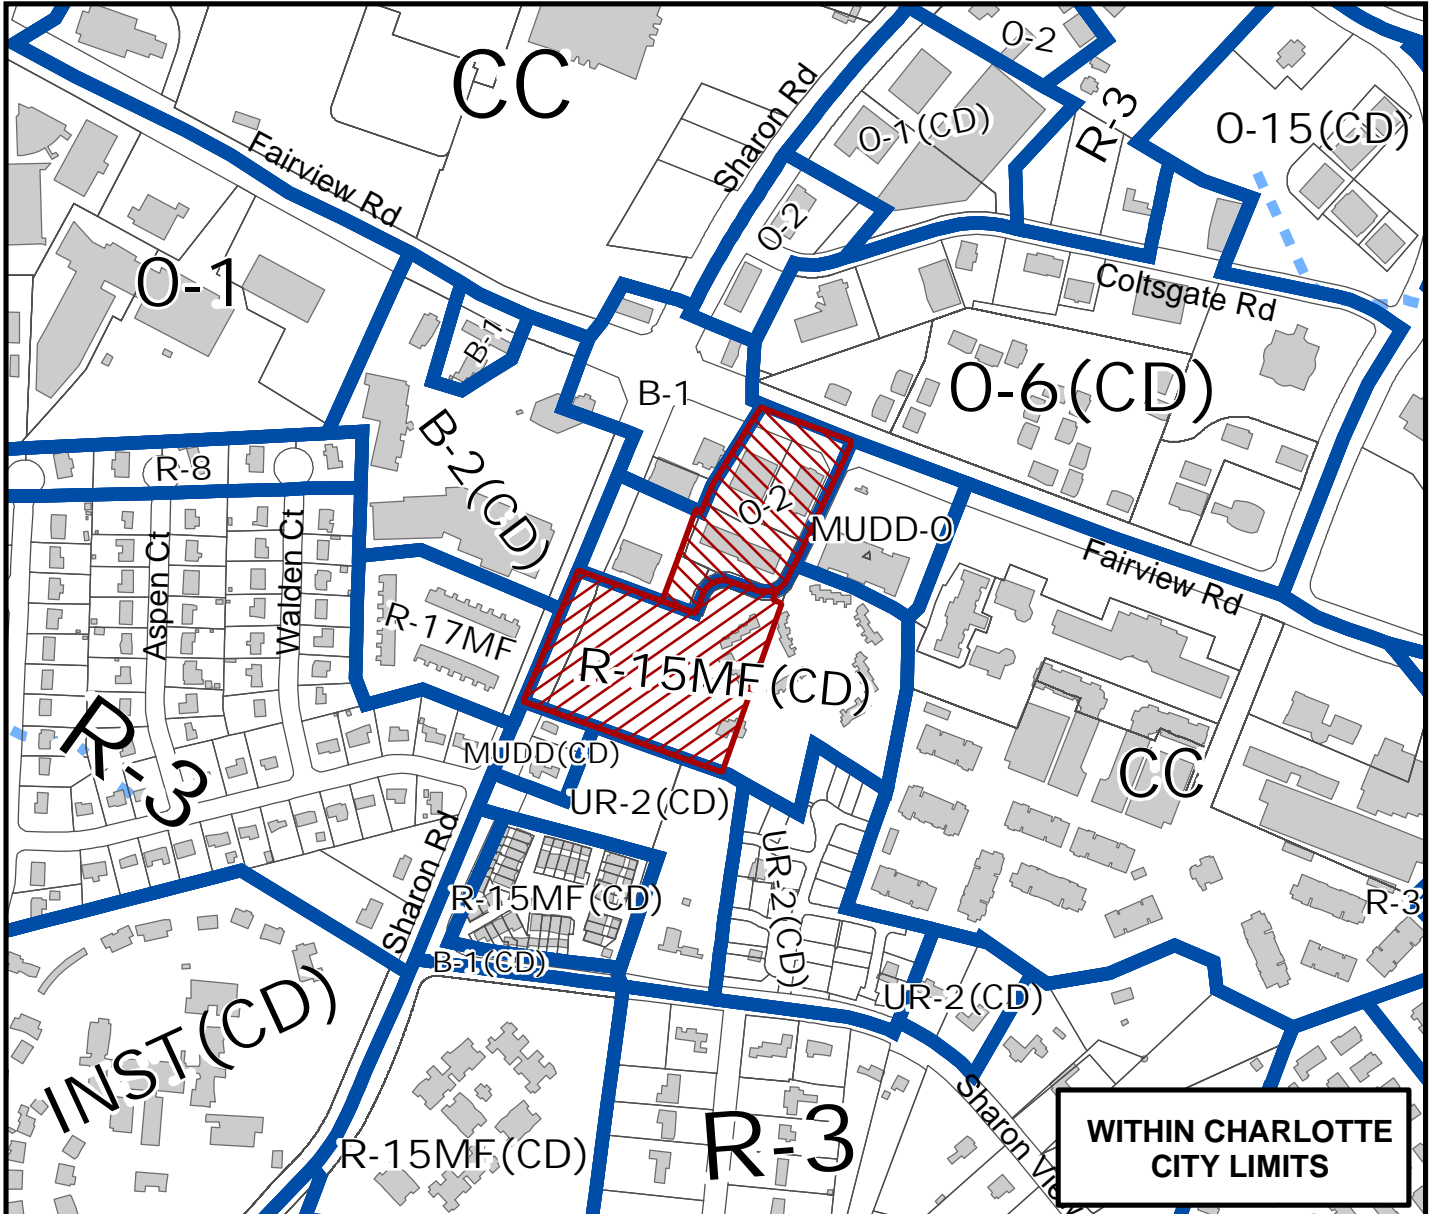

Zoning Map #(s) **79**

Map Produced by the Charlotte-Mecklenburg Planning Commission 02-23-2006

