



Petition #: **2006-058**

Petitioner: \_\_\_\_\_ NC Golf Homes of Locust \_\_\_\_\_

Zoning Classification (Existing):     I-1      
(Light Industrial)

Zoning Classification (Requested):   INST (CD)    
(Institutional, Conditional)

Acreeage & Location : Approximately 2.89 acres located west of Interstate - 85 and north of Tuckaseegee Rd.

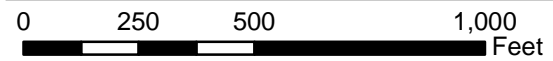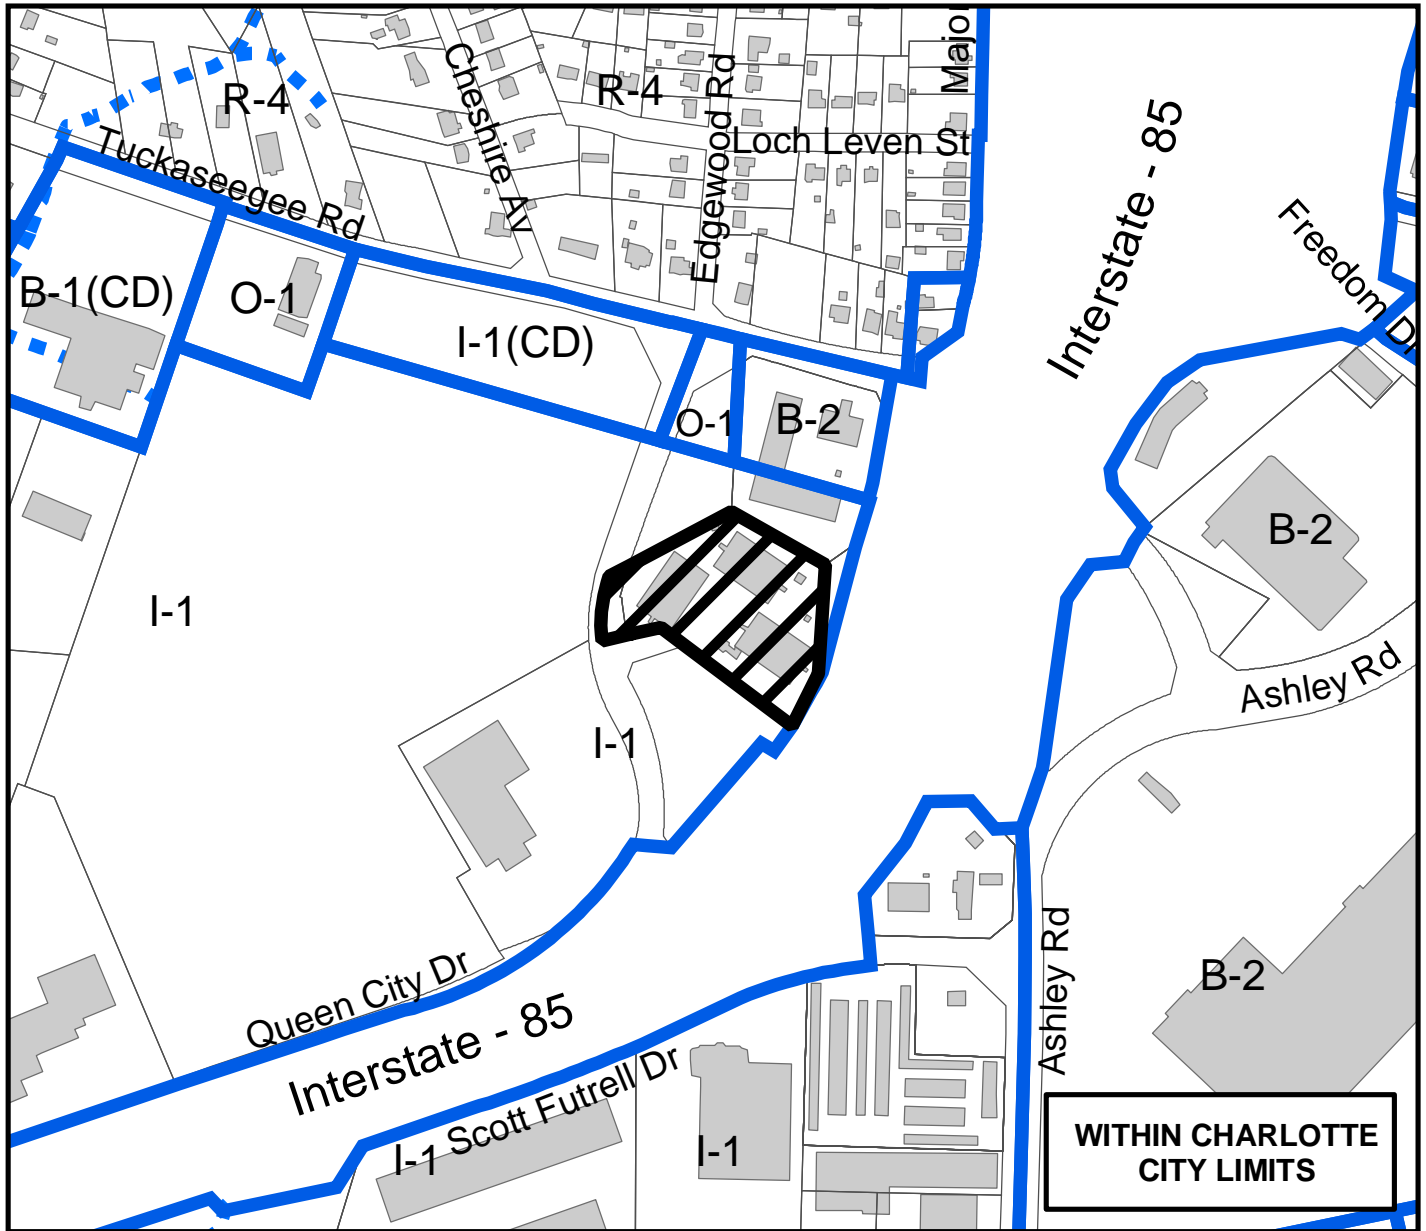

Zoning Map #(s) **87**

Map Produced by the  
Charlotte-Mecklenburg Planning Commission  
01-25-2006

	Requested INST (CD) from I-1		Fema Flood Plain
	Existing Building Footprints		Lakes and Ponds
	Existing Zoning Boundaries		Creeks and Streams
	Charlotte City Limits		