



Petition #: **2006-062**

Petitioner: Wachovia Corporation, NA

Zoning Classification (Existing): B-2 PED
(General Business, Pedestrian Overlay District)

Zoning Classification (Requested): B-2 PED-O
(General Business, Pedestrian Overlay District - Optional)

Acreeage & Location : Approximately 0.215 acres located southwest of the intersection of Central Ave and The Plaza

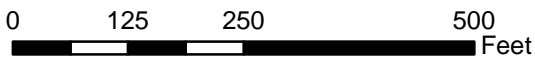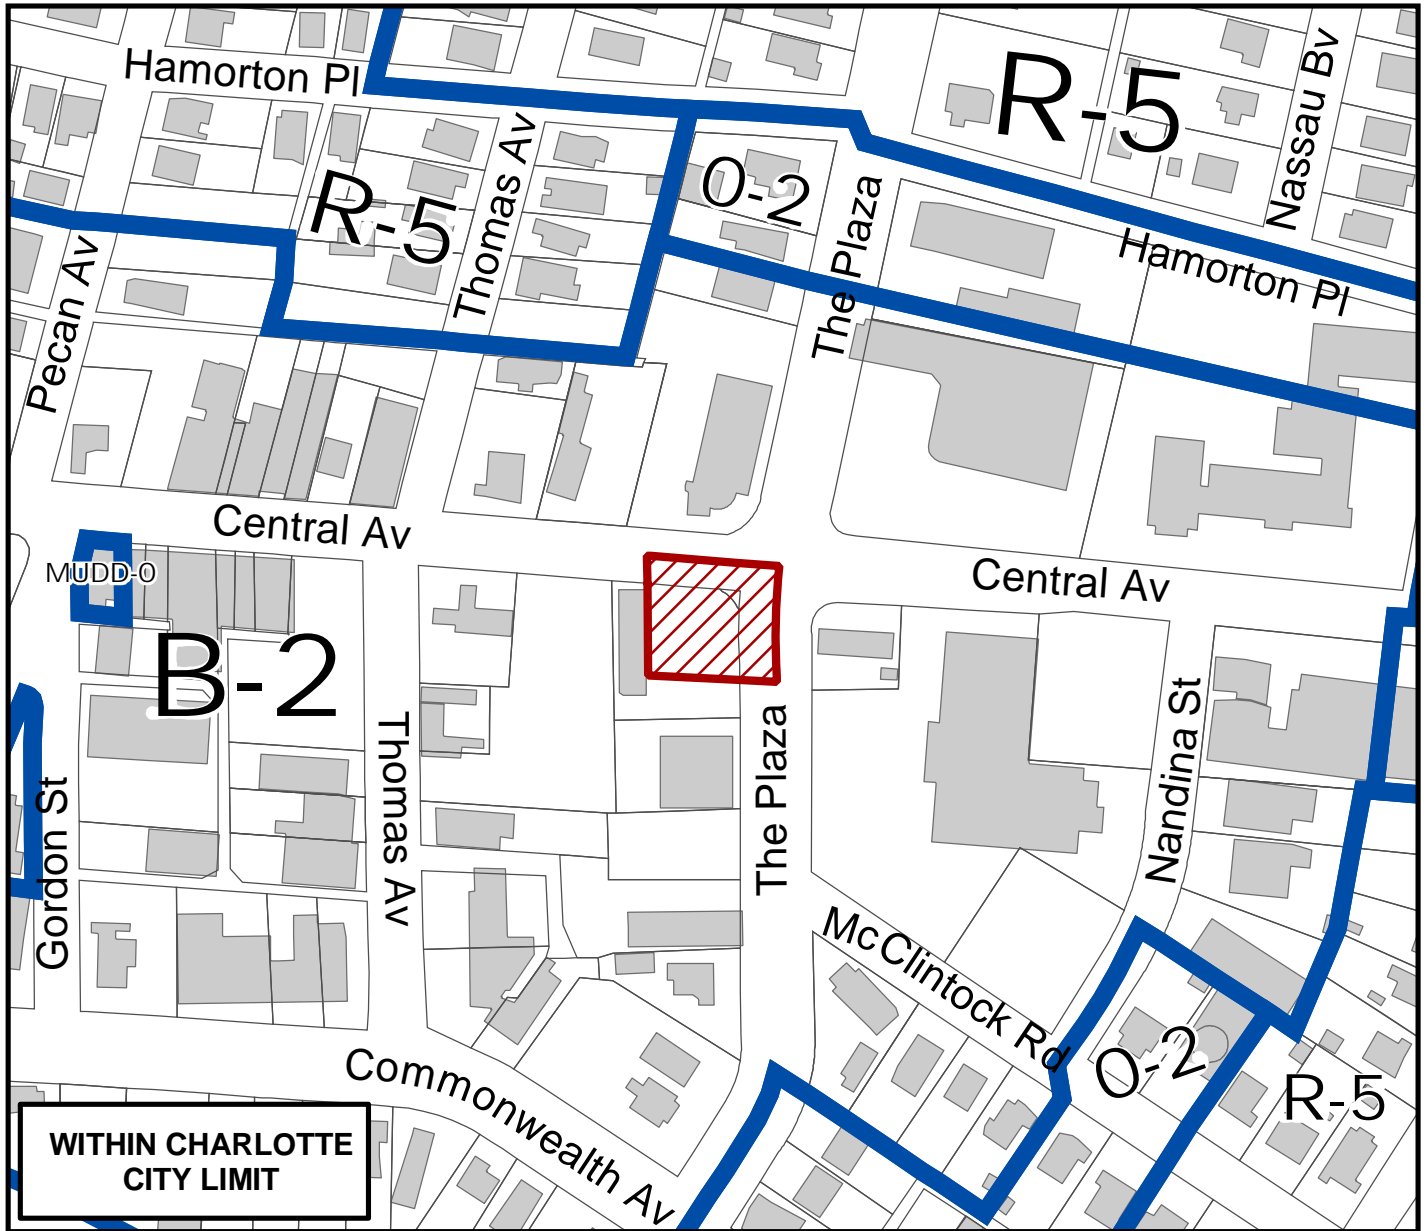

Zoning Map #(s) **101**

Map Produced by the
Charlotte-Mecklenburg Planning Commission
02-27-2006

	Requested B-2(PED-O) from B-2 (PED)		Fema Flood Plain
	Existing Building Footprints		Lakes and Ponds
	Existing Zoning Boundaries		Creeks and Streams
	Charlotte City Limits		