



Petition #: **2006-065**

Petitioner: Sarah Malinda Wallace

Zoning Classification (Existing): R-3
(Single-family Residential, up to 3 dwelling units per acre)

Zoning Classification (Requested): R-8 (CD)
(Single-family Residential, up to 8 dwelling units per acre, Conditional)

Acres & Location : Approximately 2.71 acres located west of the intersection of Carmel Rd and Shadowlake Dr.

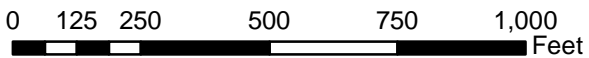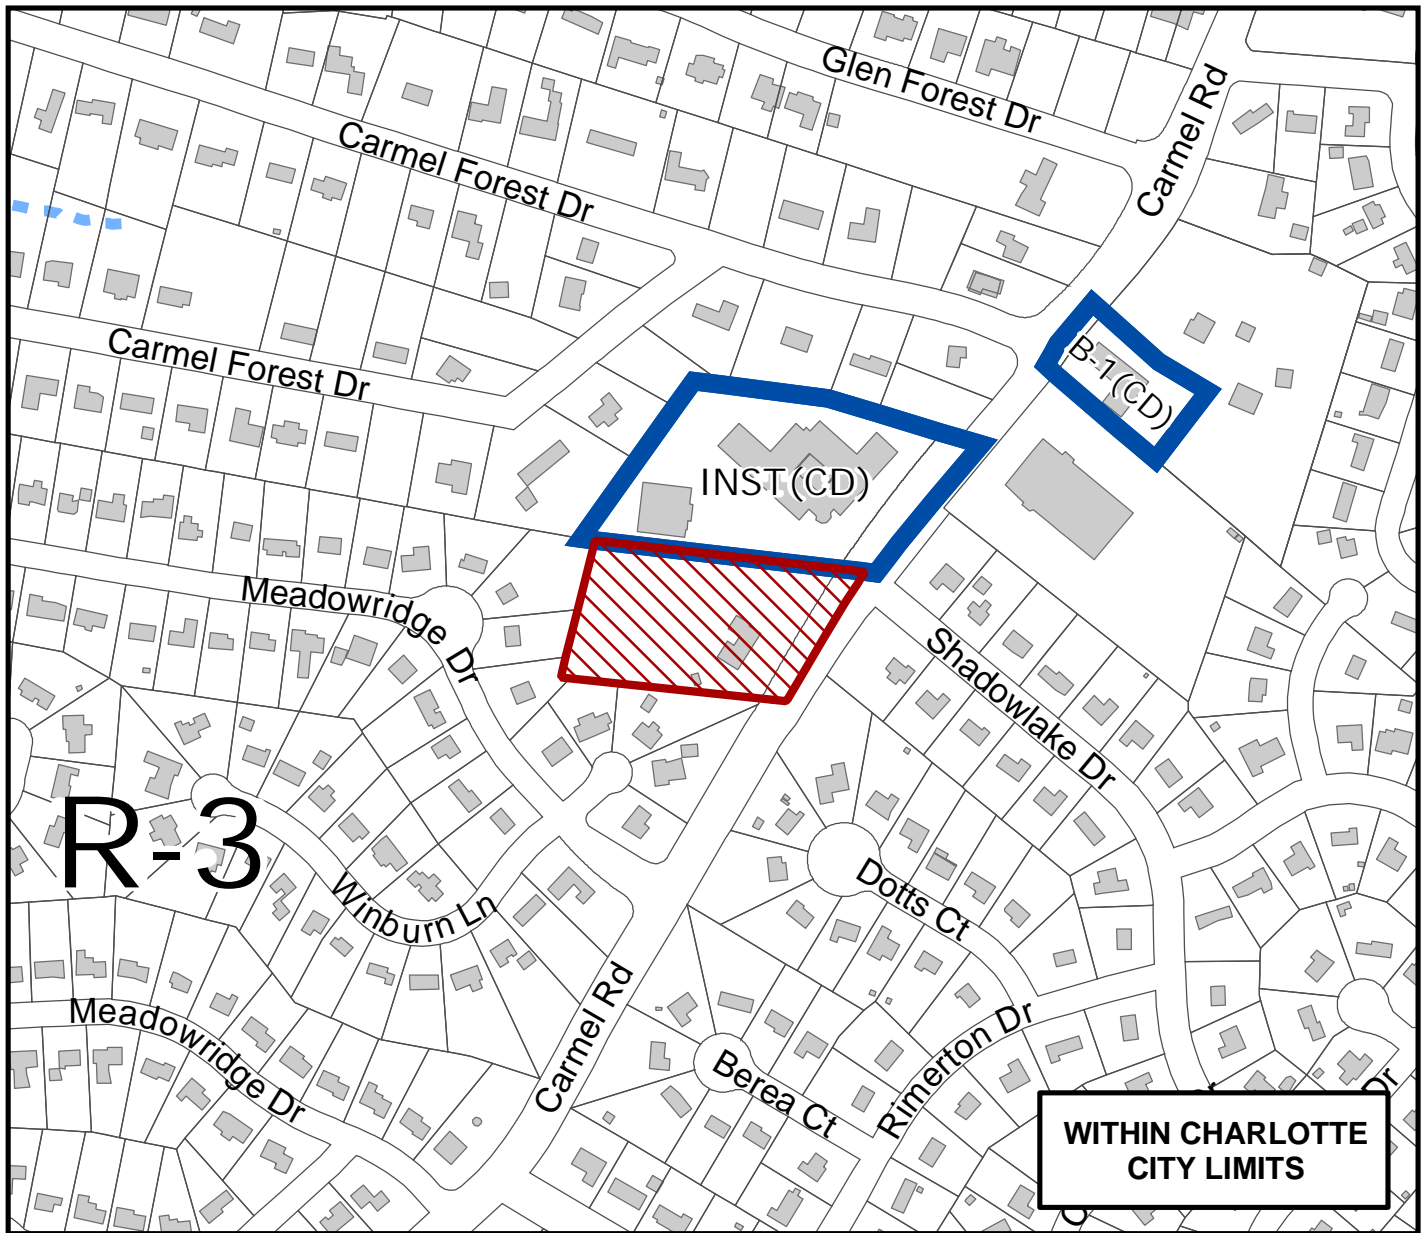

Zoning Map #(s) **167**

Map Produced by the
Charlotte-Mecklenburg Planning Commission
02-27-2006

	Requested R-8 (CD) from R-3		Fema Flood Plain
	Existing Building Footprints		Lakes and Ponds
	Existing Zoning Boundaries		Creeks and Streams
	Charlotte City Limits		