



Petition #: **2006-147**

Petitioner: Charlotte-Mecklenburg Planning Commission

Zoning Classification (Existing): I-2  
(General Industrial)

Zoning Classification (Requested): TOD-M  
(Transit-Oriented Development, Mixed Use)

Acreeage & Location : Approximately 0.4 acres located on the southwest corner of South Tryon Street and West Palmer Street.

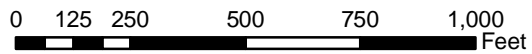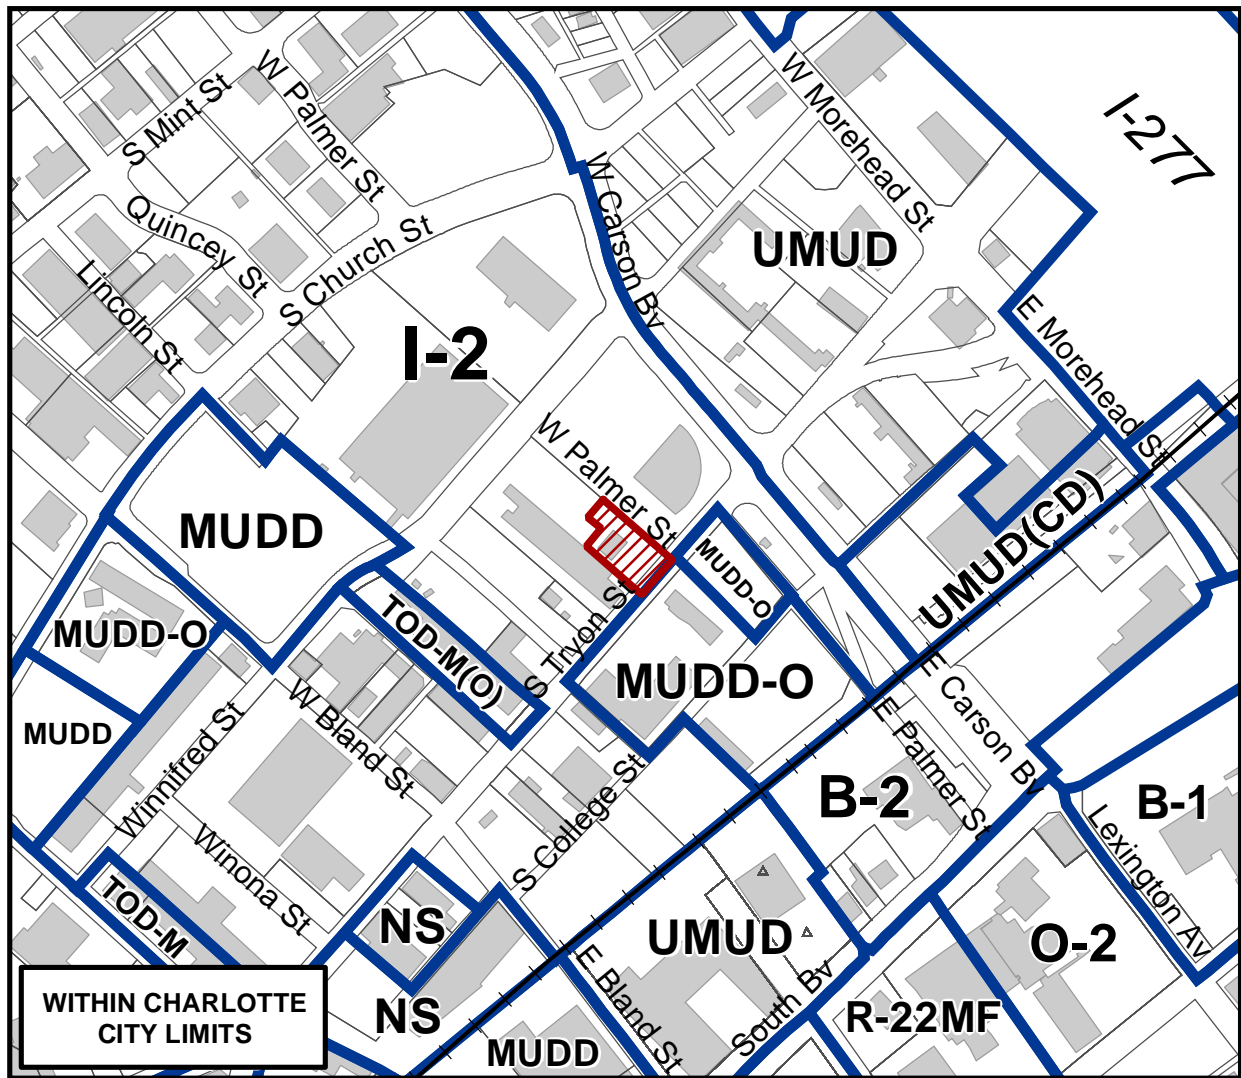

Zoning Map #(s) **102**

Map Produced by the  
Charlotte-Mecklenburg Planning Commission  
08-22-2006

	Requested TOD-M from I-2		FEMA flood plain
	Existing Building Footprints		Watershed
	Existing Zoning Boundaries		Lakes and Ponds
	Charlotte City Limits		Creeks and Streams