


Petition #: **2007-023**

Petitioner: FMK Architects

Zoning Classification (Existing): I-2
(General Industrial)

Zoning Classification (Requested): TOD-M
(Transit Oriented Development, Mixed Use)

Acreeage & Location : Approximately 0.69 acres located on the north side of New Bern Street between South Boulevard and Foster Avenue.

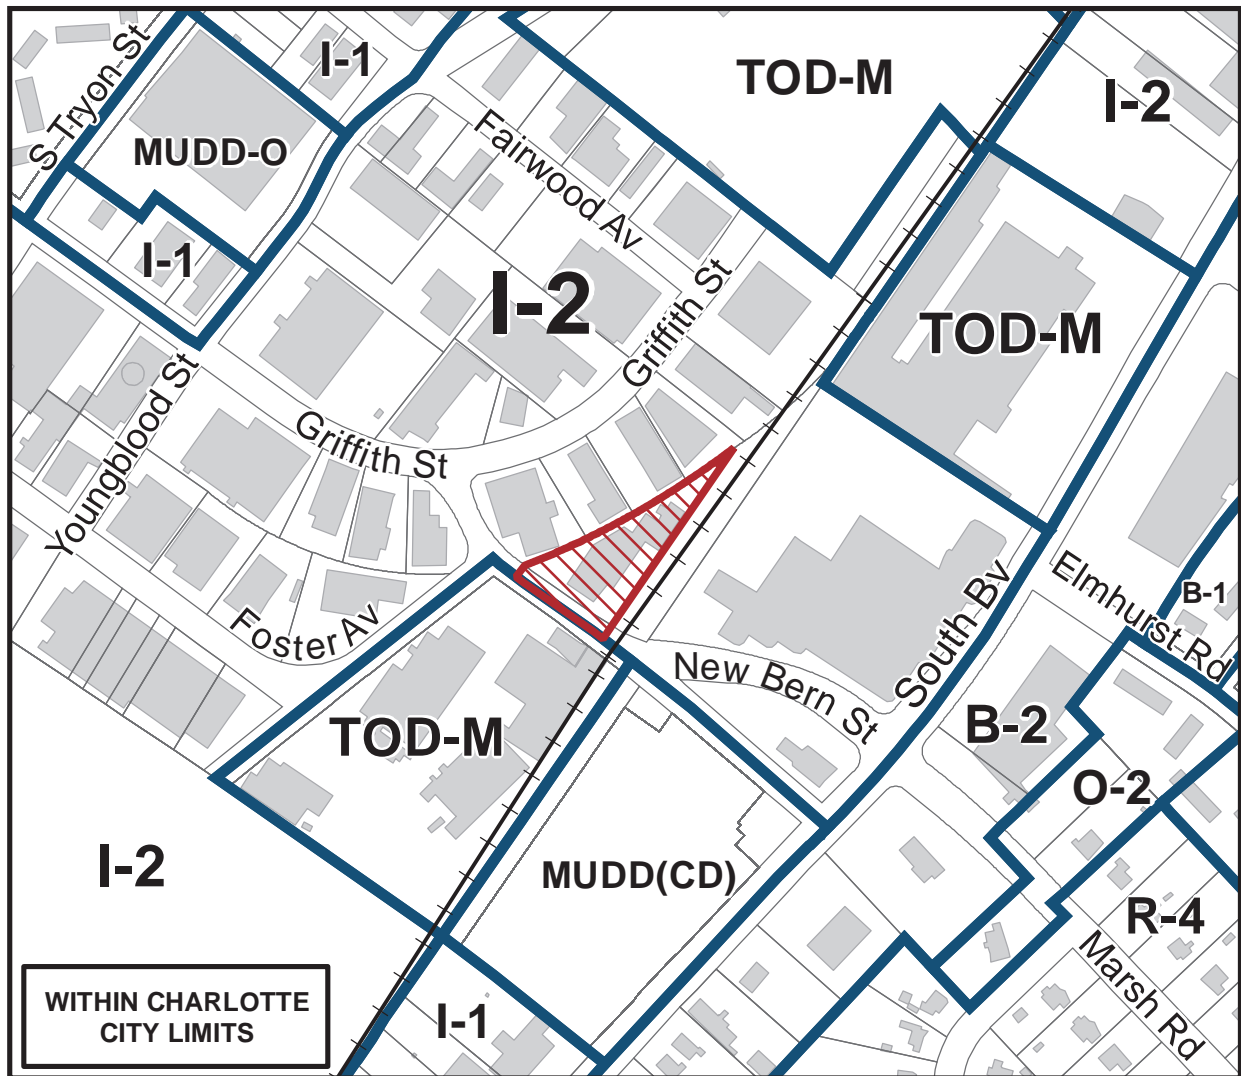

Zoning Map #(s) **110**

Map Produced by the
Charlotte-Mecklenburg Planning Department
12-12-2006

