




Vicinity Map

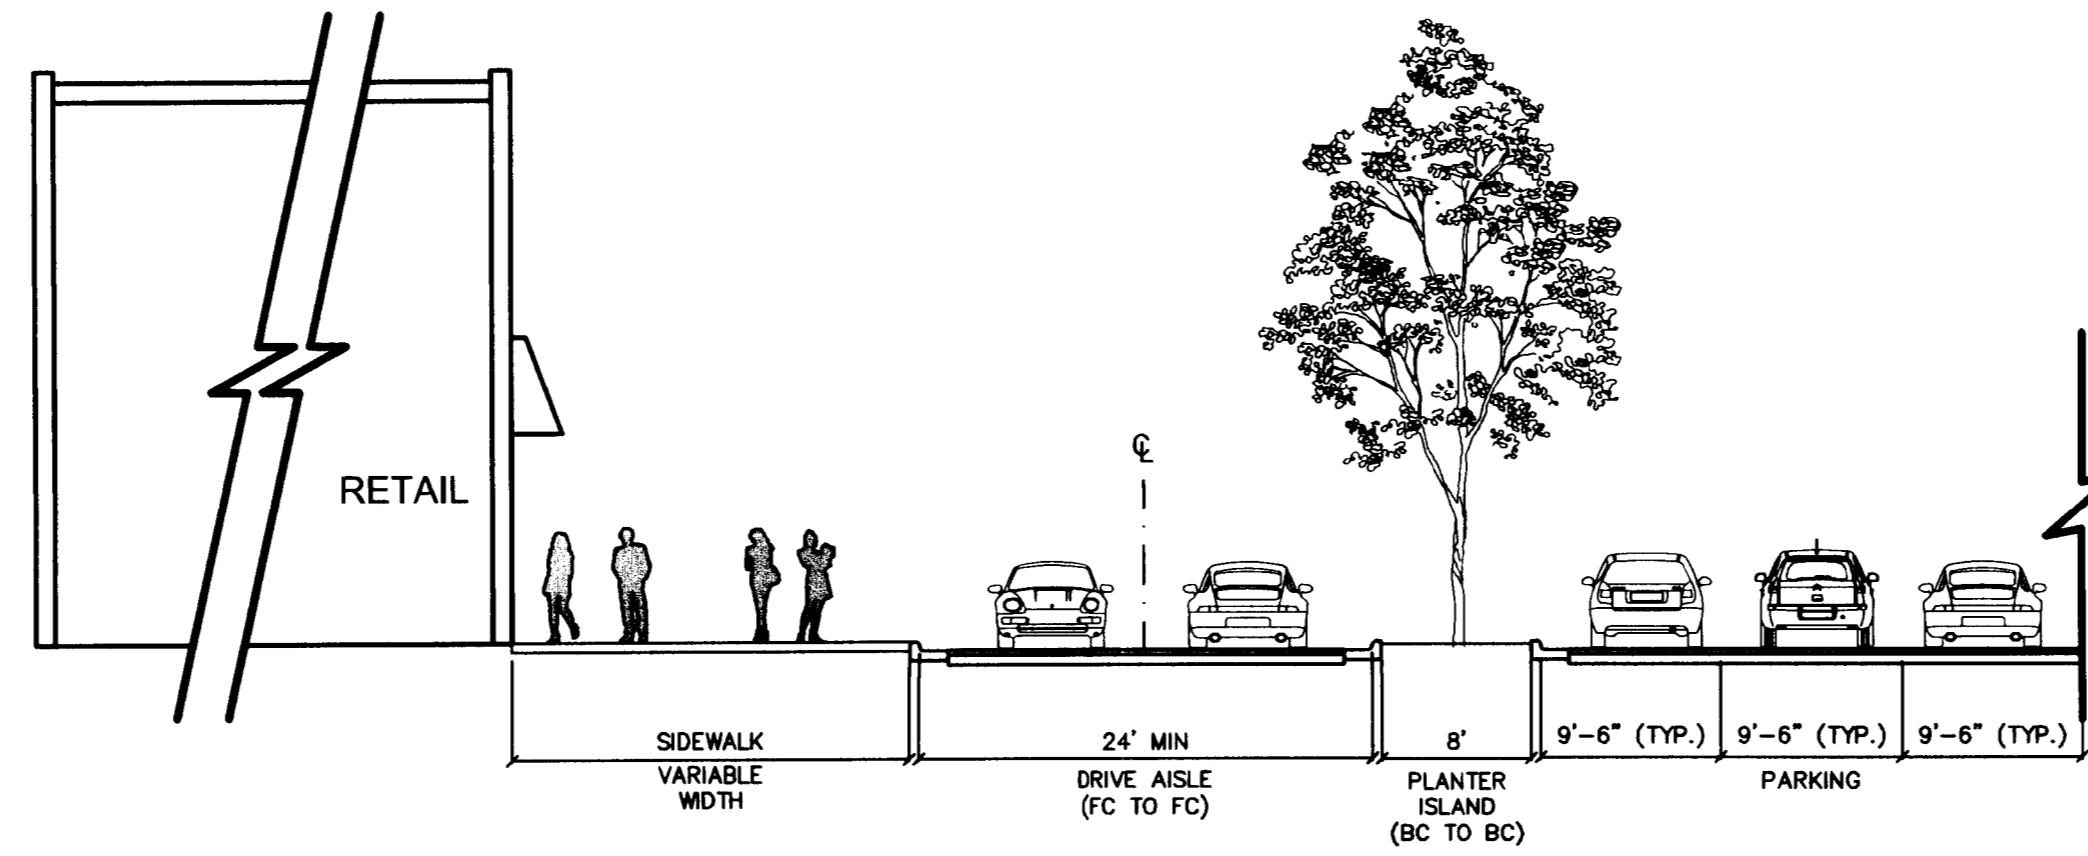

SECTION "A" 1" = 10'

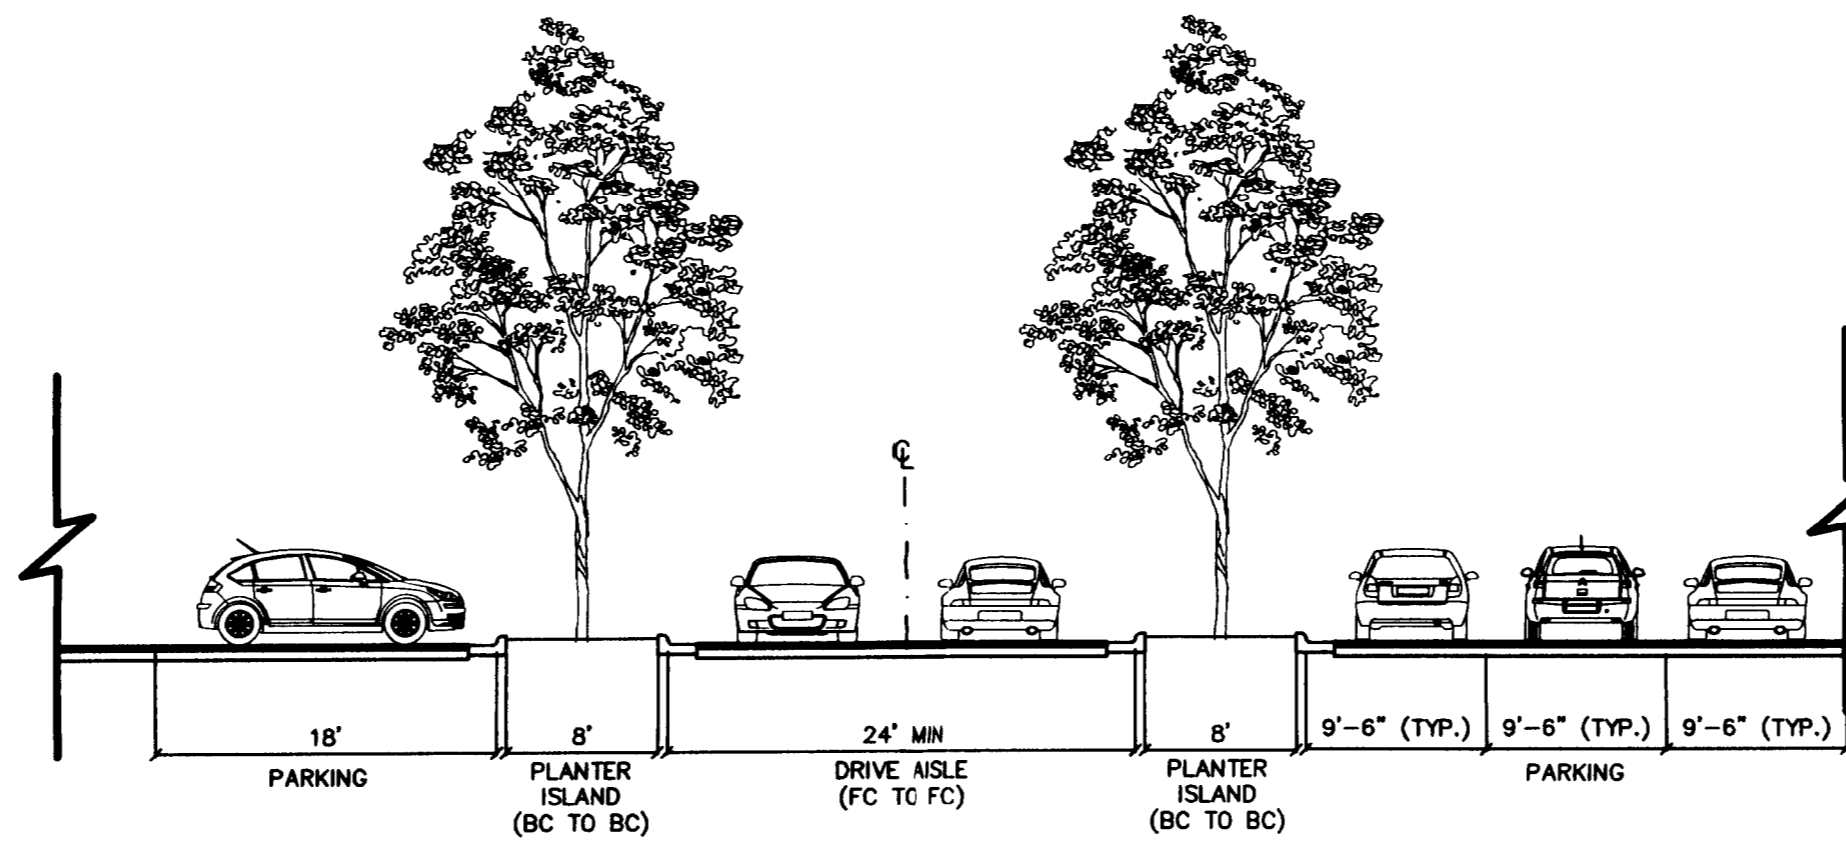

SECTION "B" 1" = 10'

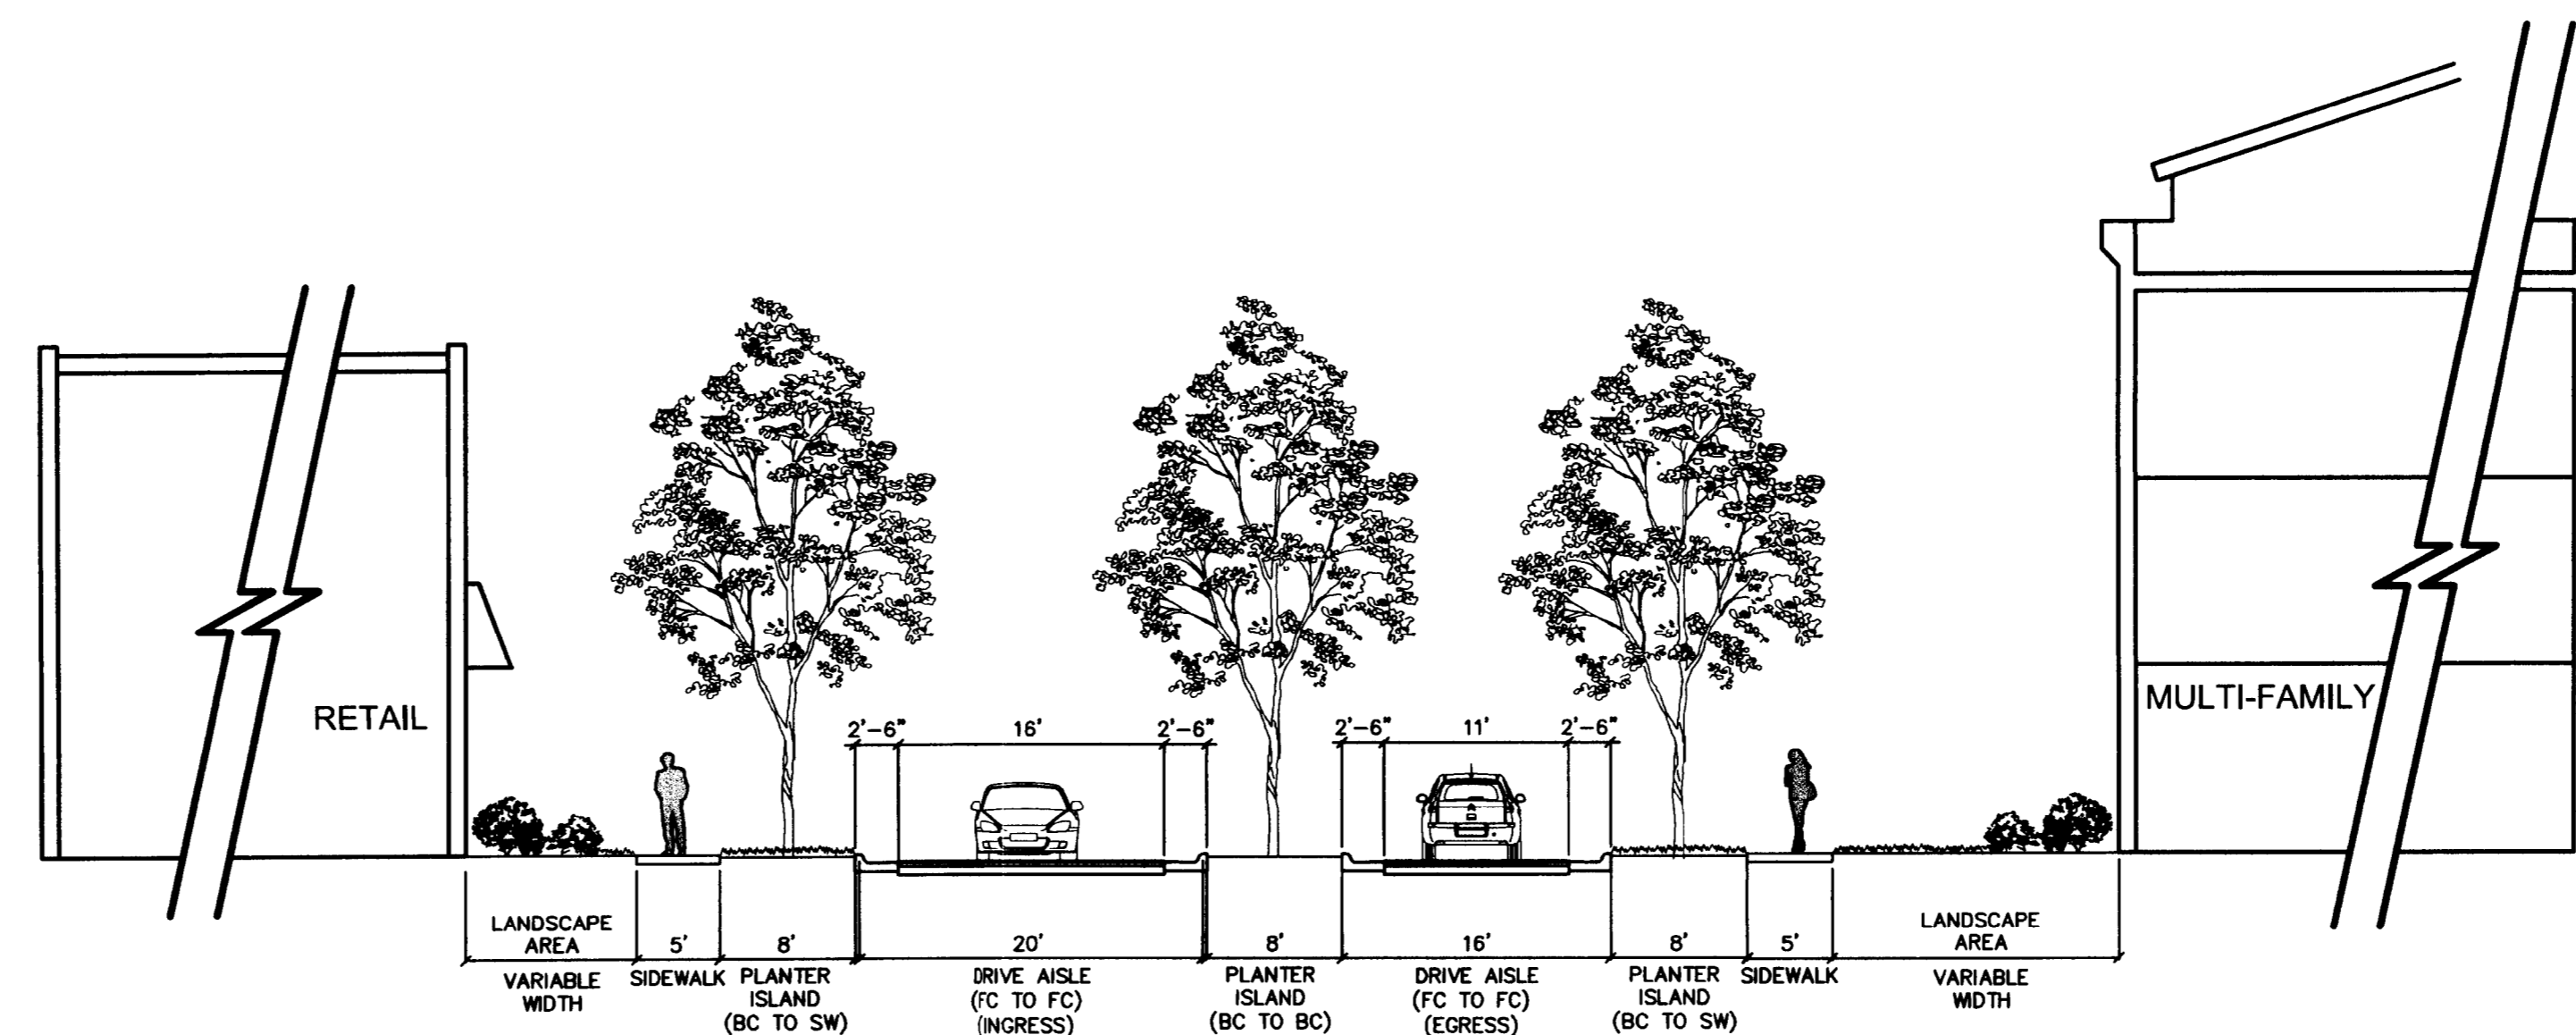


SECTION "C" 1" = 10'



design resource group

- landscape architecture
- civil engineering
- urban design
- land planning
- traffic engineering
- transportation planning

2459 wilkinson boulevard, suite 200  
charlotte, nc 28208  
p 704.343.0608 f 704.358.3093  
www.digrp.com

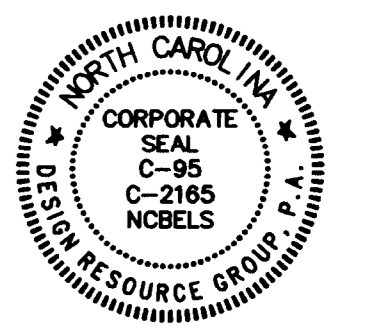

**PAVILION VILLAGE**  
CHARLOTTE, NORTH CAROLINA  
**CHARTER PROPERTIES**  
1520 SOUTH BLVD.  
CHARLOTTE, NORTH CAROLINA  
704.377.4172

REZONING PETITION

REZONING PETITION  
FOR PUBLIC HEARING  
# 07-079  
FOR ADMINISTRATIVE  
APPROVAL

SCALE:

PROJECT #: 278-005  
DRAWN BY: THH

**CROSS  
SECTIONS**

JULY 5, 2013

APPROVAL

JUL 11 2013

BY: DEBRA CAMPBELL