



Petition #: **2007-135**

Petitioner: CPD Australia P/L

Zoning Classification (Existing): **B-1SCD**
(Business, Shopping Center District)

Zoning Classification (Requested): **B-1(CD)**
(Neighborhood Business, Conditional)

Acreeage & Location : Approximately 3.22 acres located on the west side of S Tryon Street between W Arrowwood Road and Thornfield Road.

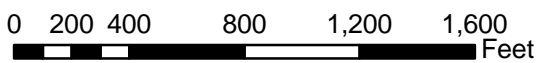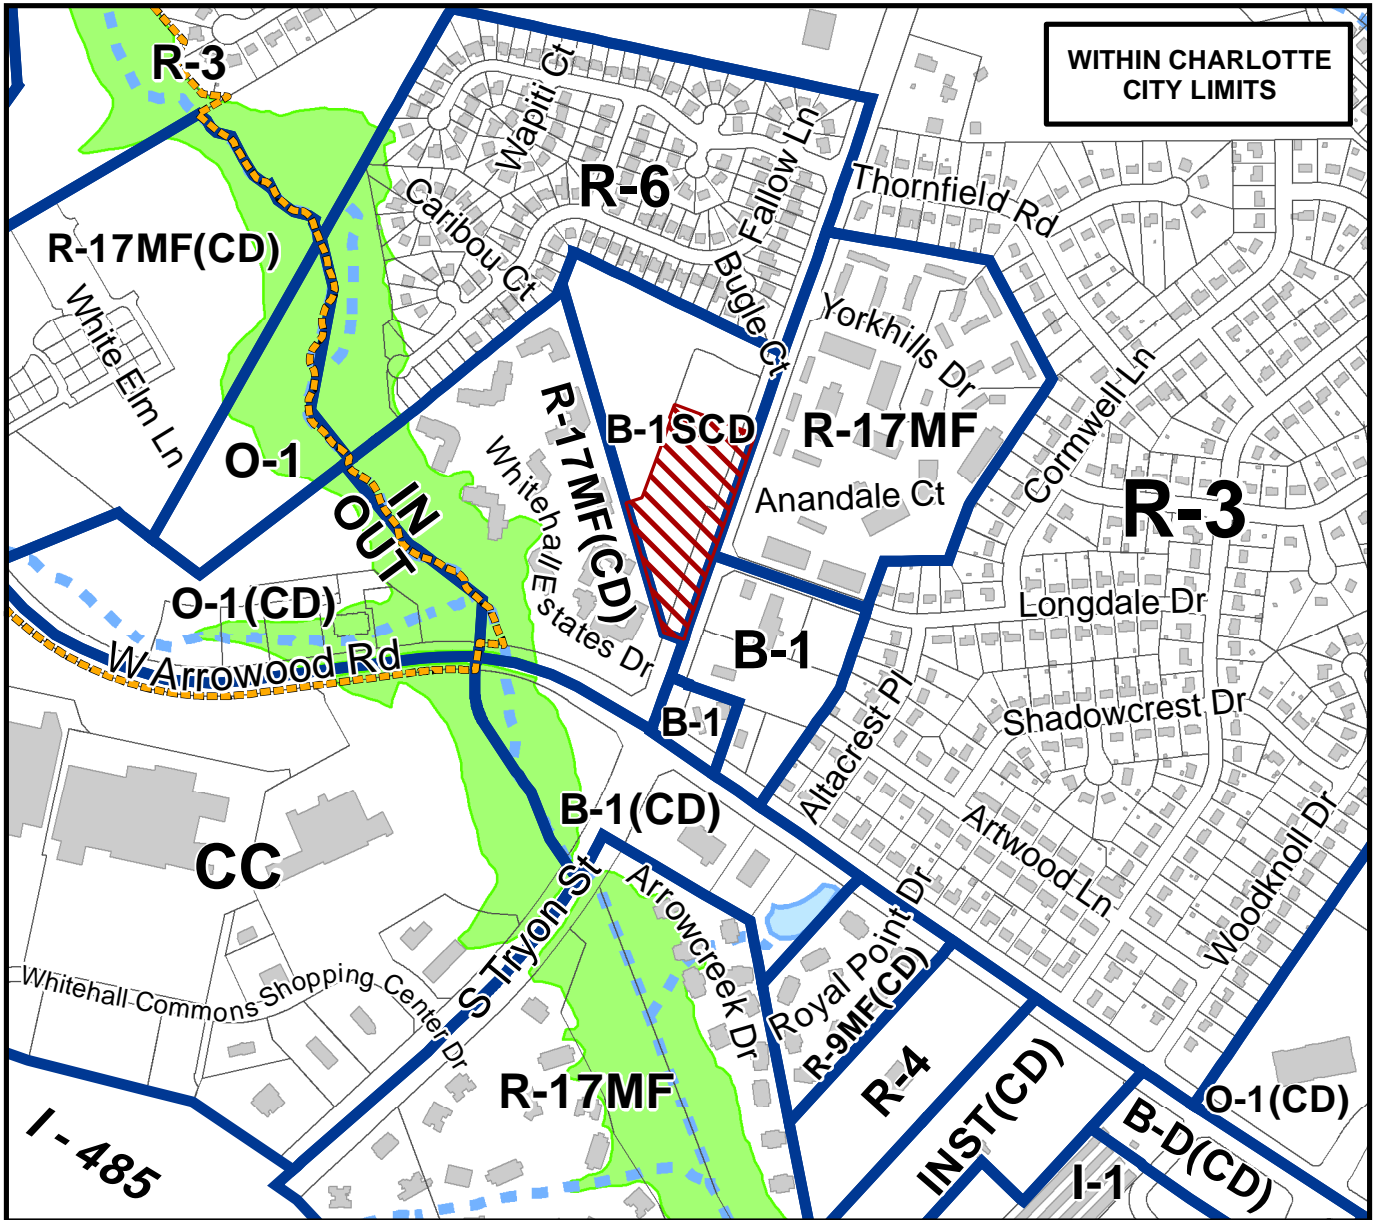

Zoning Map #(s) **133**

Map Produced by the
Charlotte-Mecklenburg Planning Department
07-23-2007

