



Petition #: **2008-132**

Petitioner: VSL Construction Inc.

Zoning Classification (Existing): R-12MF(CD)
(Multi-Family Residential, up to 12 dwelling units per acre, Conditional)

Zoning Classification (Requested): R-12MF(CD) S.P.A.
(Multi-Family Residential, up to 12 dwelling units per acre, Conditional, Site Plan Amendment)

Acreeage & Location : Approximately 4.50 acres located on the west side of E W.T. Harris Boulevard between Wallace Avenue and Delta Crossing Lane.

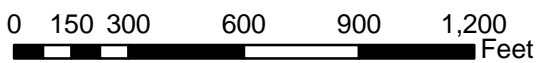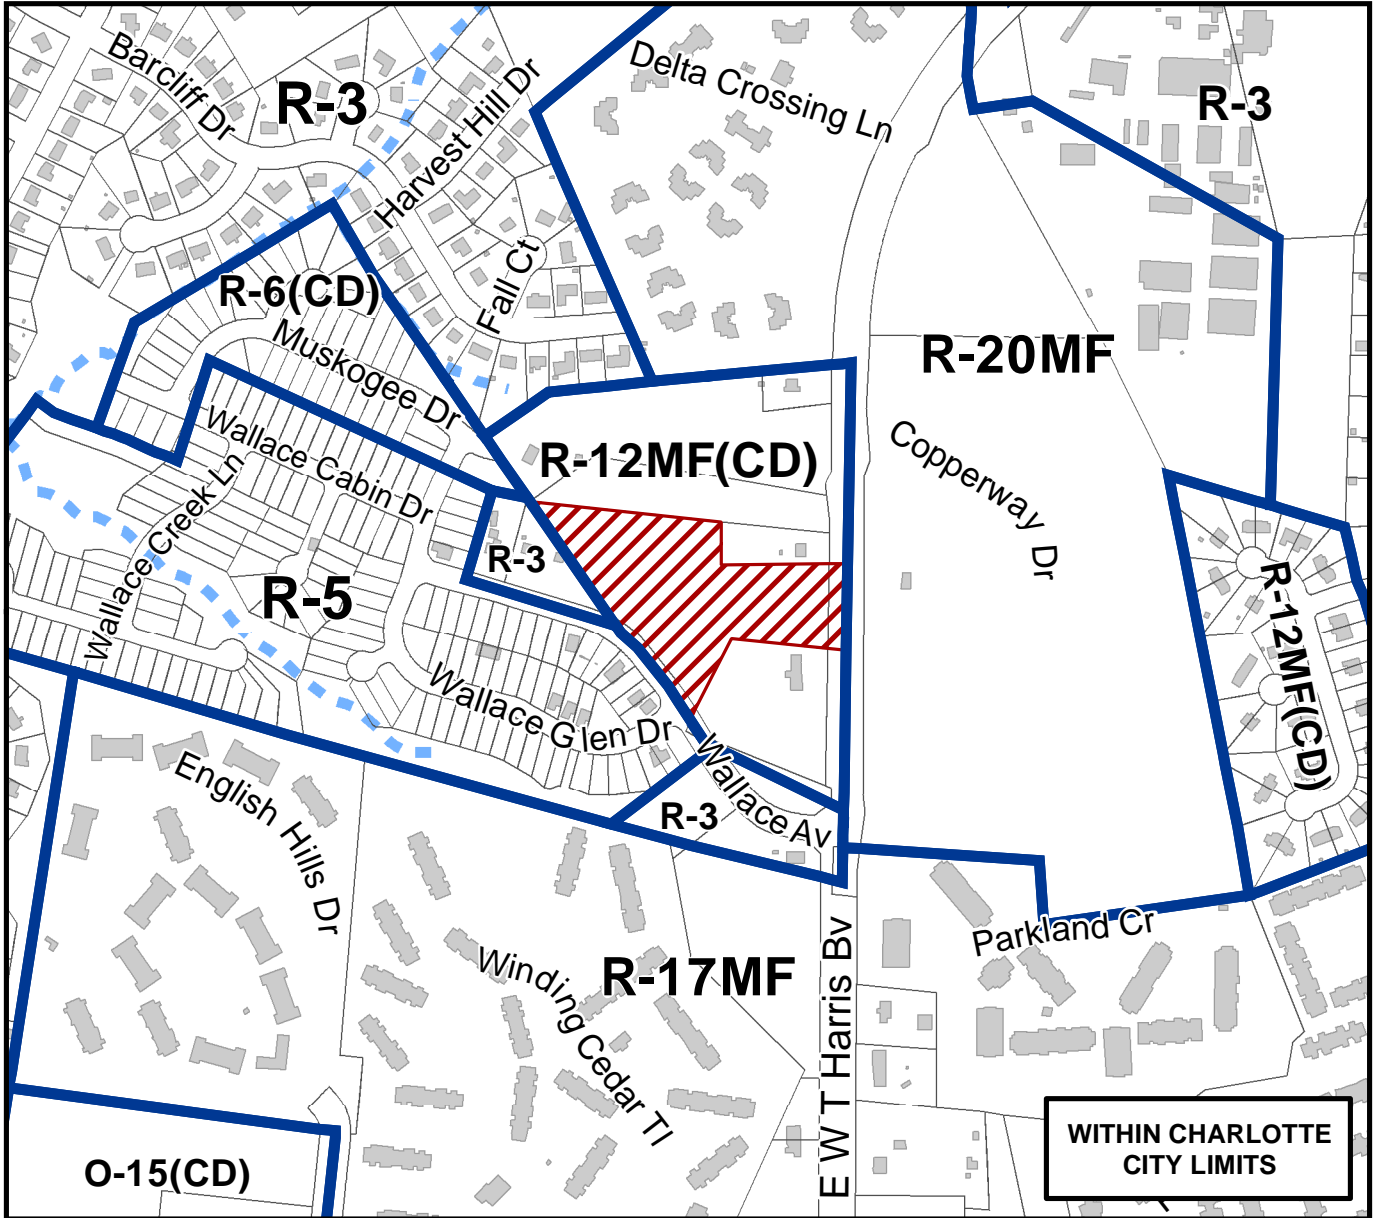

Zoning Map #(s) **114**

Map Produced by the
Charlotte-Mecklenburg Planning Department
07-21-2008

