



Petition #: **2008-149**

Petitioner: Charlotte-Mecklenburg Planning Commission

Zoning Classification (Existing): I-1
(Light Industrial)

Zoning Classification (Requested): TOD-M
(Transit Oriented Development, Mixed-Use)

Acreeage & Location : Approximately 0.59 acres located on the east side of S Tryon Street between Remount Road and Basin Street.

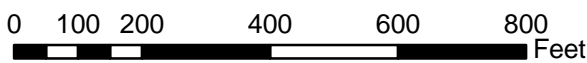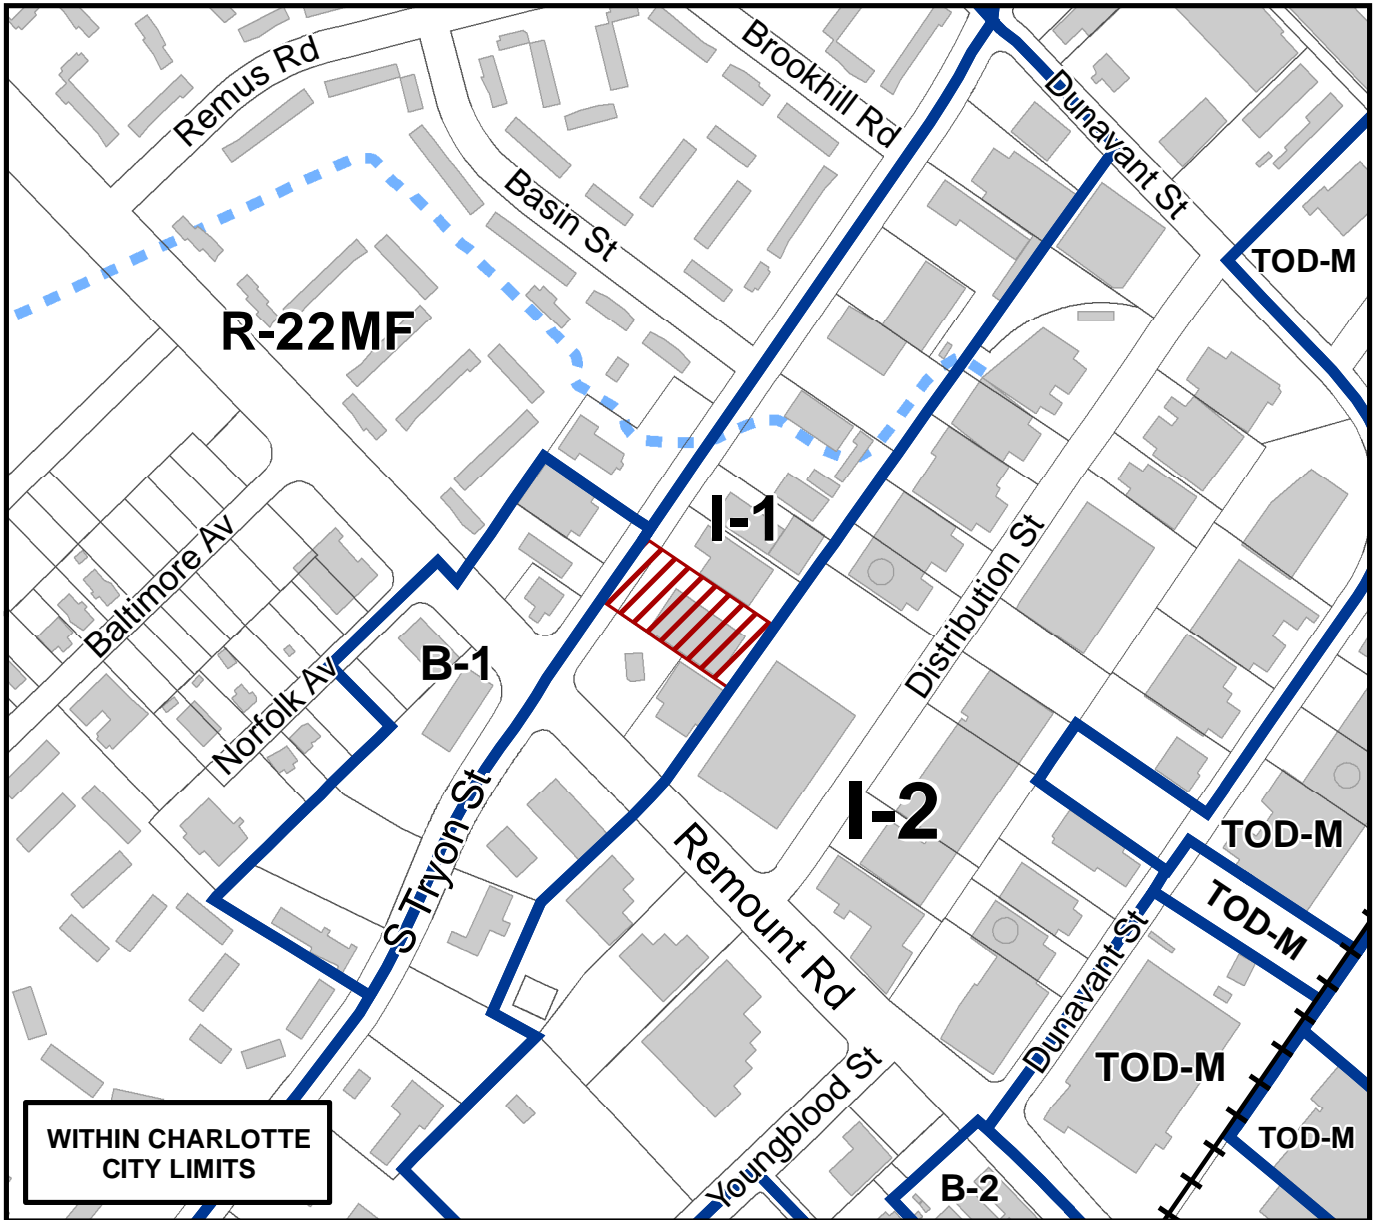

Zoning Map #(s) **110**



Map Produced by the
Charlotte-Mecklenburg Planning Department
09-17-2008

