


Petition #: **2009-033**

Petitioner: Charlotte-Mecklenburg Planning Commission

Zoning Classification (Existing): I-2
(General Industrial)

Zoning Classification (Requested): TOD-M
(Transit Oriented Development, Mixed-Use)

Acreage & Location : Approximately 17,000 square feet located along S Tryon Street between E Carson Boulevard and E Palmer Street.

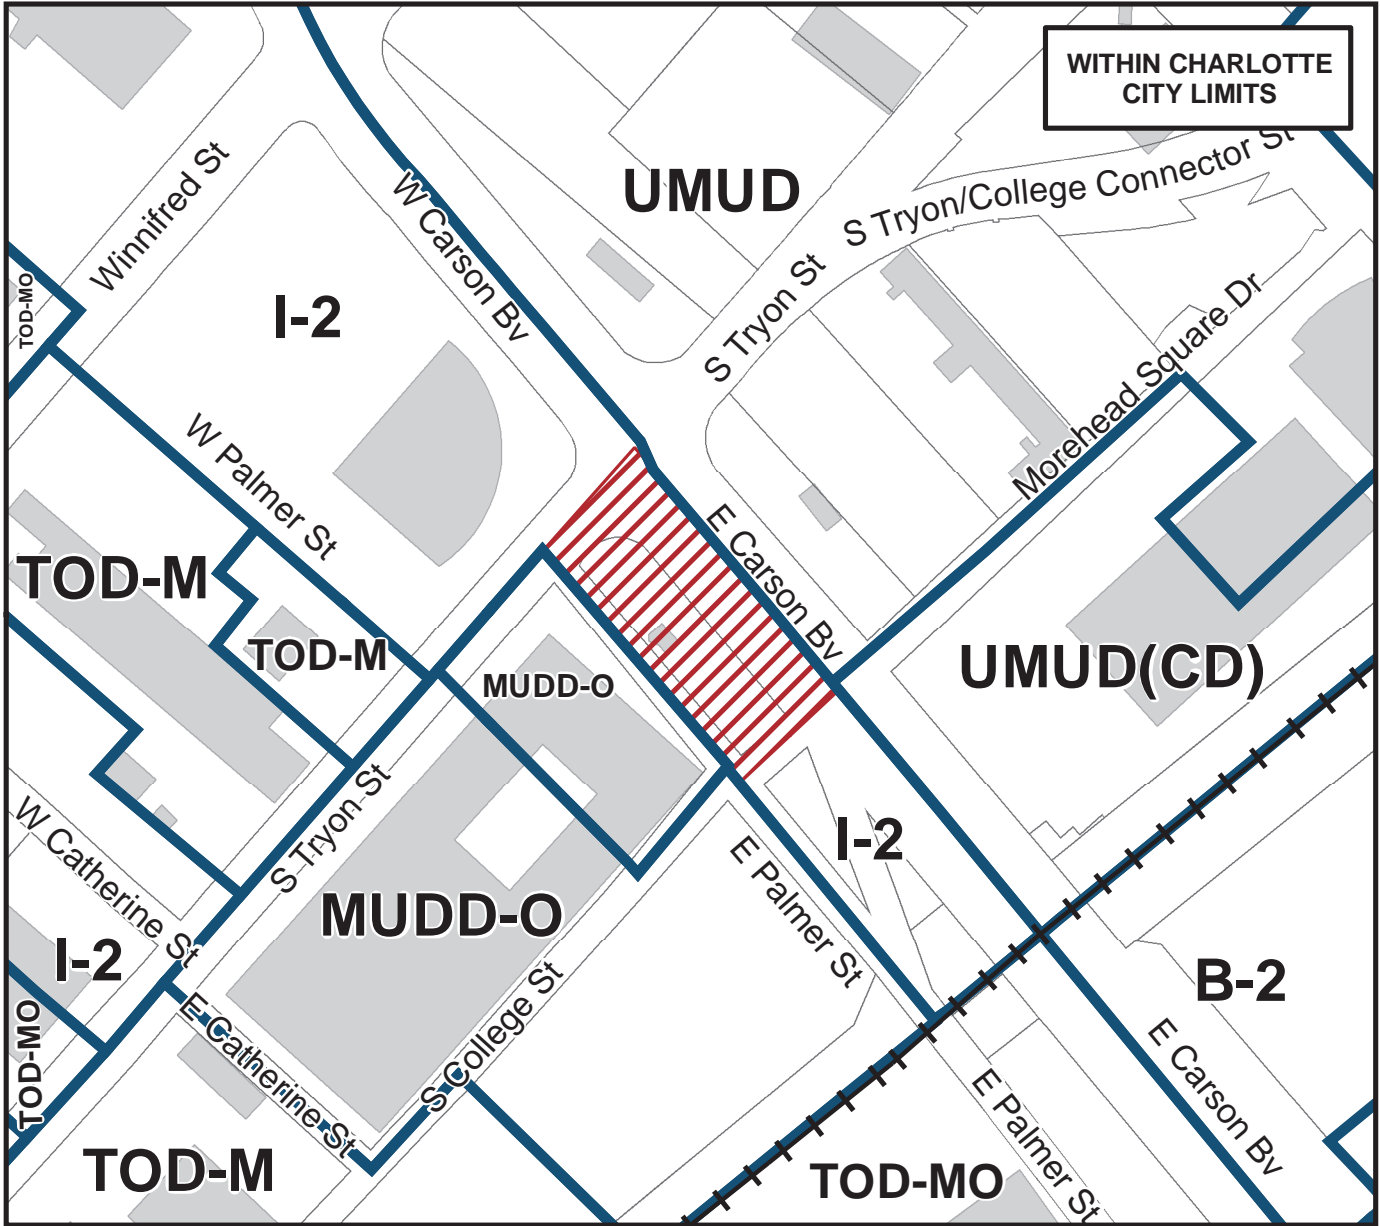

Zoning Map #(s) **102**



Map Produced by the
Charlotte-Mecklenburg Planning Department
2-27-2009

