


Petition #: **2009-056**

Petitioner: The Carolina Group

Zoning Classification (Existing): O-1(CD) and CC
(Office, Conditional and Commercial Center)

Zoning Classification (Requested): B-1(CD) and O-1(CD) SPA
(Neighborhood Business, Conditional and Office, Conditional, Site Plan Amendment)

Acreage & Location : Approximately 2.89 acres located at the intersection of South Tryon Street and Steelecroft Parkway.

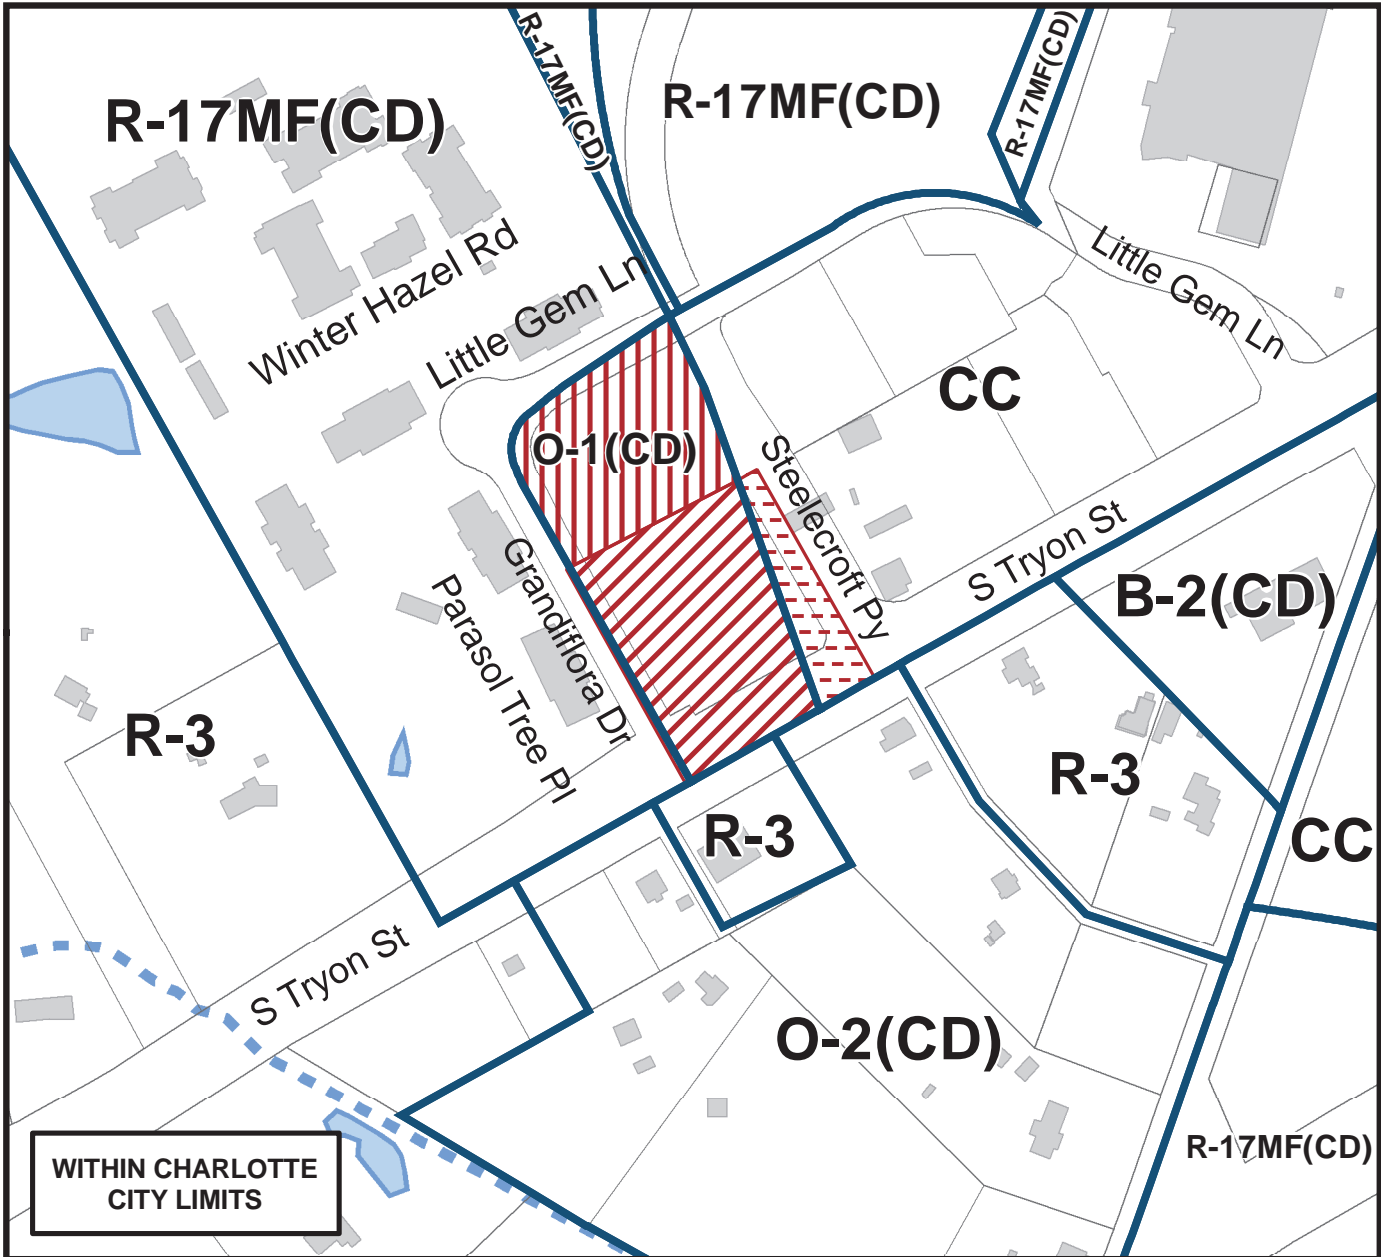

WITHIN CHARLOTTE CITY LIMITS



Zoning Map #(s) **154**

Map Produced by the Charlotte-Mecklenburg Planning Department 7-10-2009

