



Petition #: **2009-084**

Petitioner: YM Management Group, LLC

Zoning Classification (Existing): CC
(Commercial Center)

Zoning Classification (Requested): CC S.P.A.
(Commercial Center, Site Plan Amendment)

Acreage & Location : Approximately 1.72 acres located on the south side of Smith Corners Boulevard, near the intersection of West WT Harris Boulevard and Statesville Road.

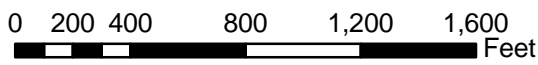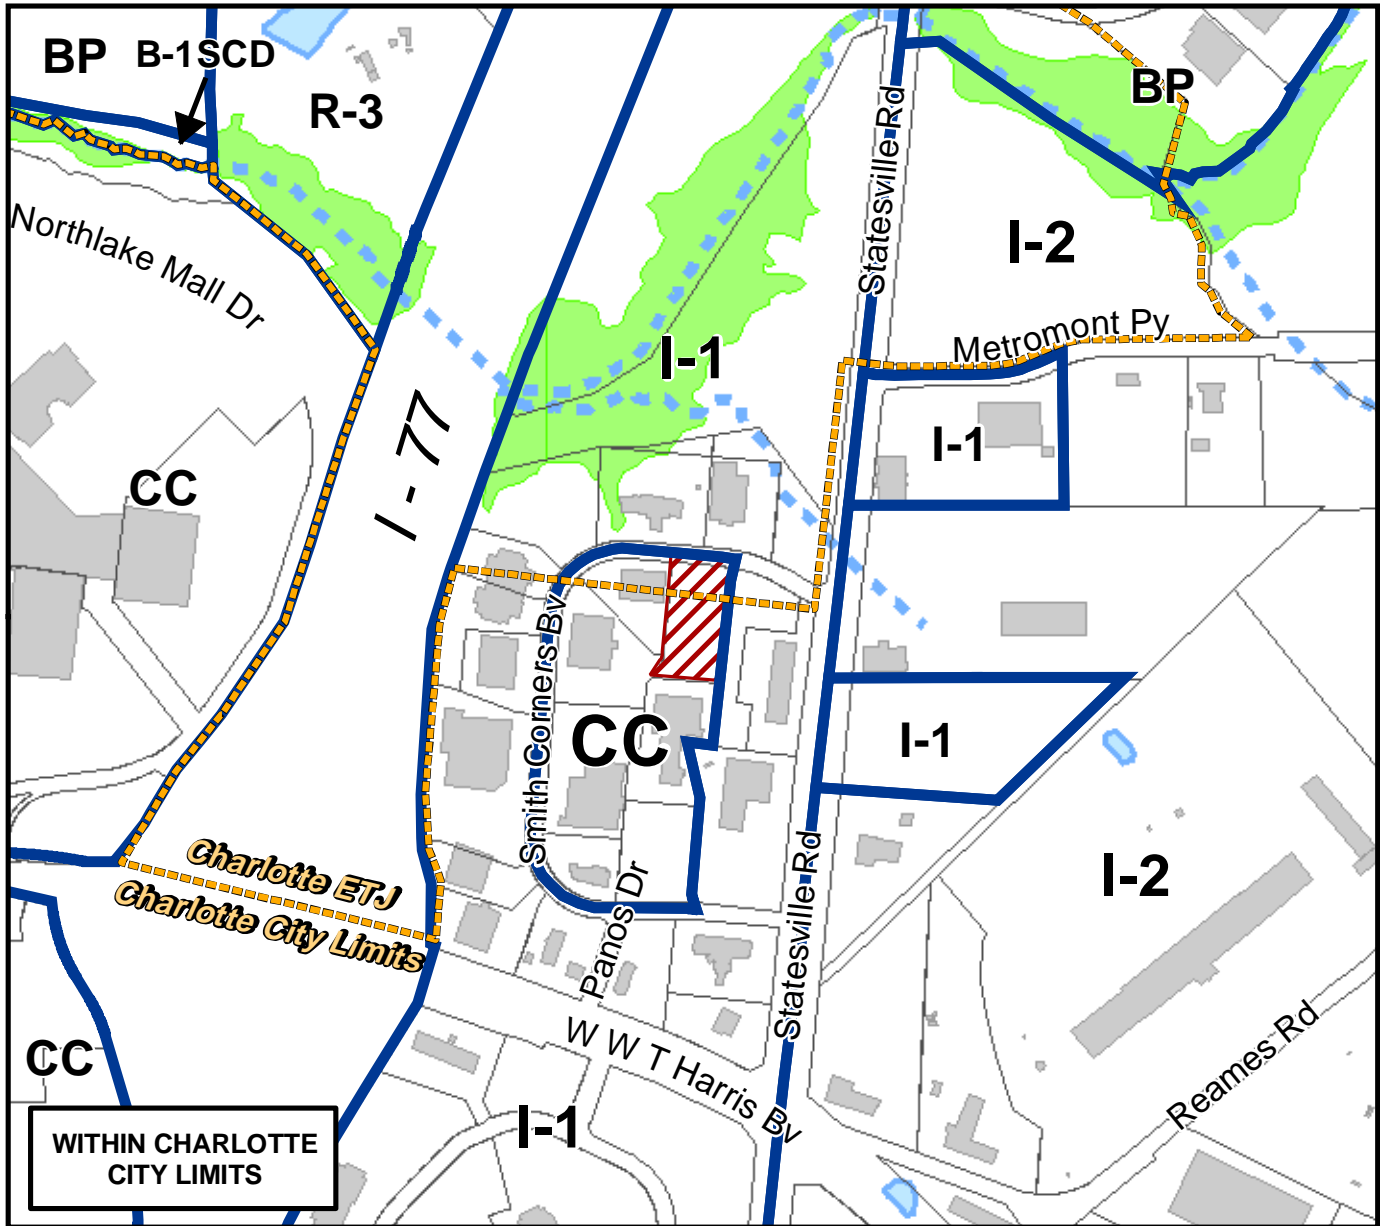

Zoning Map #(s) **44**

Map Produced by the
Charlotte-Mecklenburg Planning Department
09-28-2009

	Requested CC S.P.A. from CC		FEMA flood plain
	Existing Building Footprints		Watershed
	Existing Zoning Boundaries		Lakes and Ponds
	Charlotte City Limits		Creeks and Streams