



* 0 0 B R E A K 0 0 *



**ADVANCED
IMAGING
SYSTEMS**

www.aisimc.com

An Information
Management Company

City of Charlotte – Planning Dept. Scanning Rezoning Files

Petition # _____

Document type:

- Applications
- Correspondence
- Department Comments
- Land Use Consistency
 - Mail Info
 - Mapping
 - Other
- Site Plans



* 0 0 B R E A K 0 0 *



Petition #: **2010-027**

Petitioner: The Carolina Group Partner, LLC (Attn: Brad Murr)

Zoning Classification (Existing): B-1(PED)
(Neighborhood Business, Pedestrian Overlay District)

Zoning Classification (Requested): B-1(PED-O)
(Neighborhood Business, Pedestrian Overlay District, Optional)

Acreage & Location : Approximately 3.92 acres bounded by Scott Avenue, East Boulevard, and Floral Avenue.

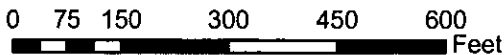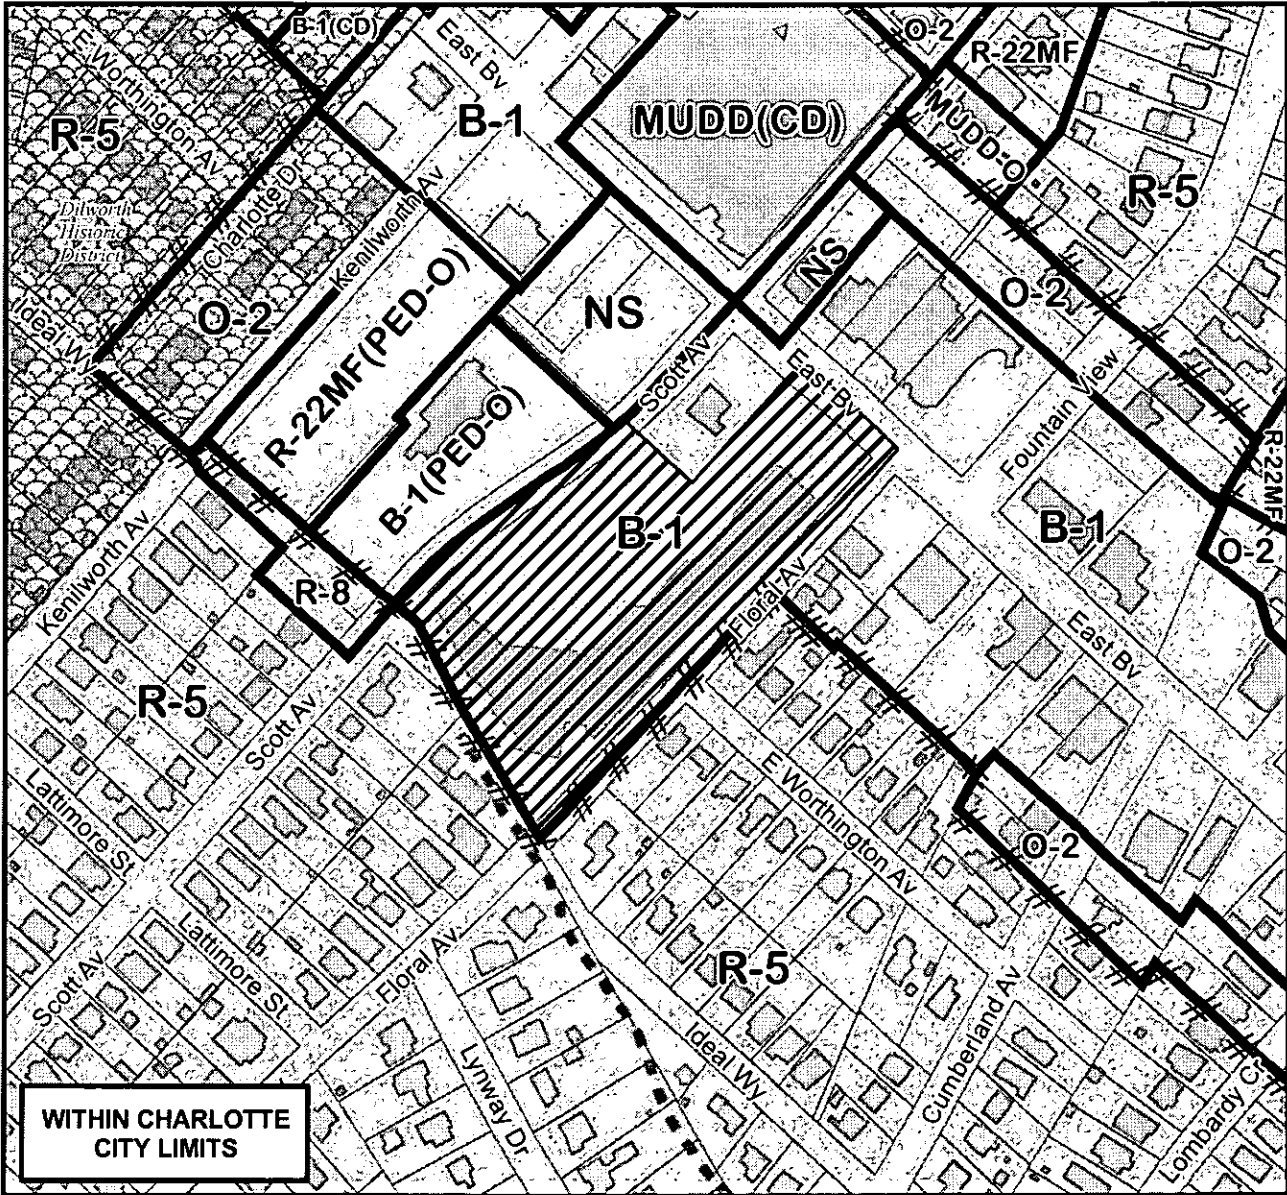

Zoning Map #(s) **111**

Map Produced by the
Charlotte-Mecklenburg Planning Department
1-29-2010

