


Petition #: **2010-053**

Petitioner: The Bissell Companies, Inc./Sharon Station (Att: Clifton S.)

Zoning Classification (Existing): O-2
(Office)

Zoning Classification (Requested): MUDD-O
(Mixed Use Development District, Optional)

Acreage & Location : Approximately 2.27 acres located along the east side of Sharon Road between Morrison Boulevard and Coltsgate Road.

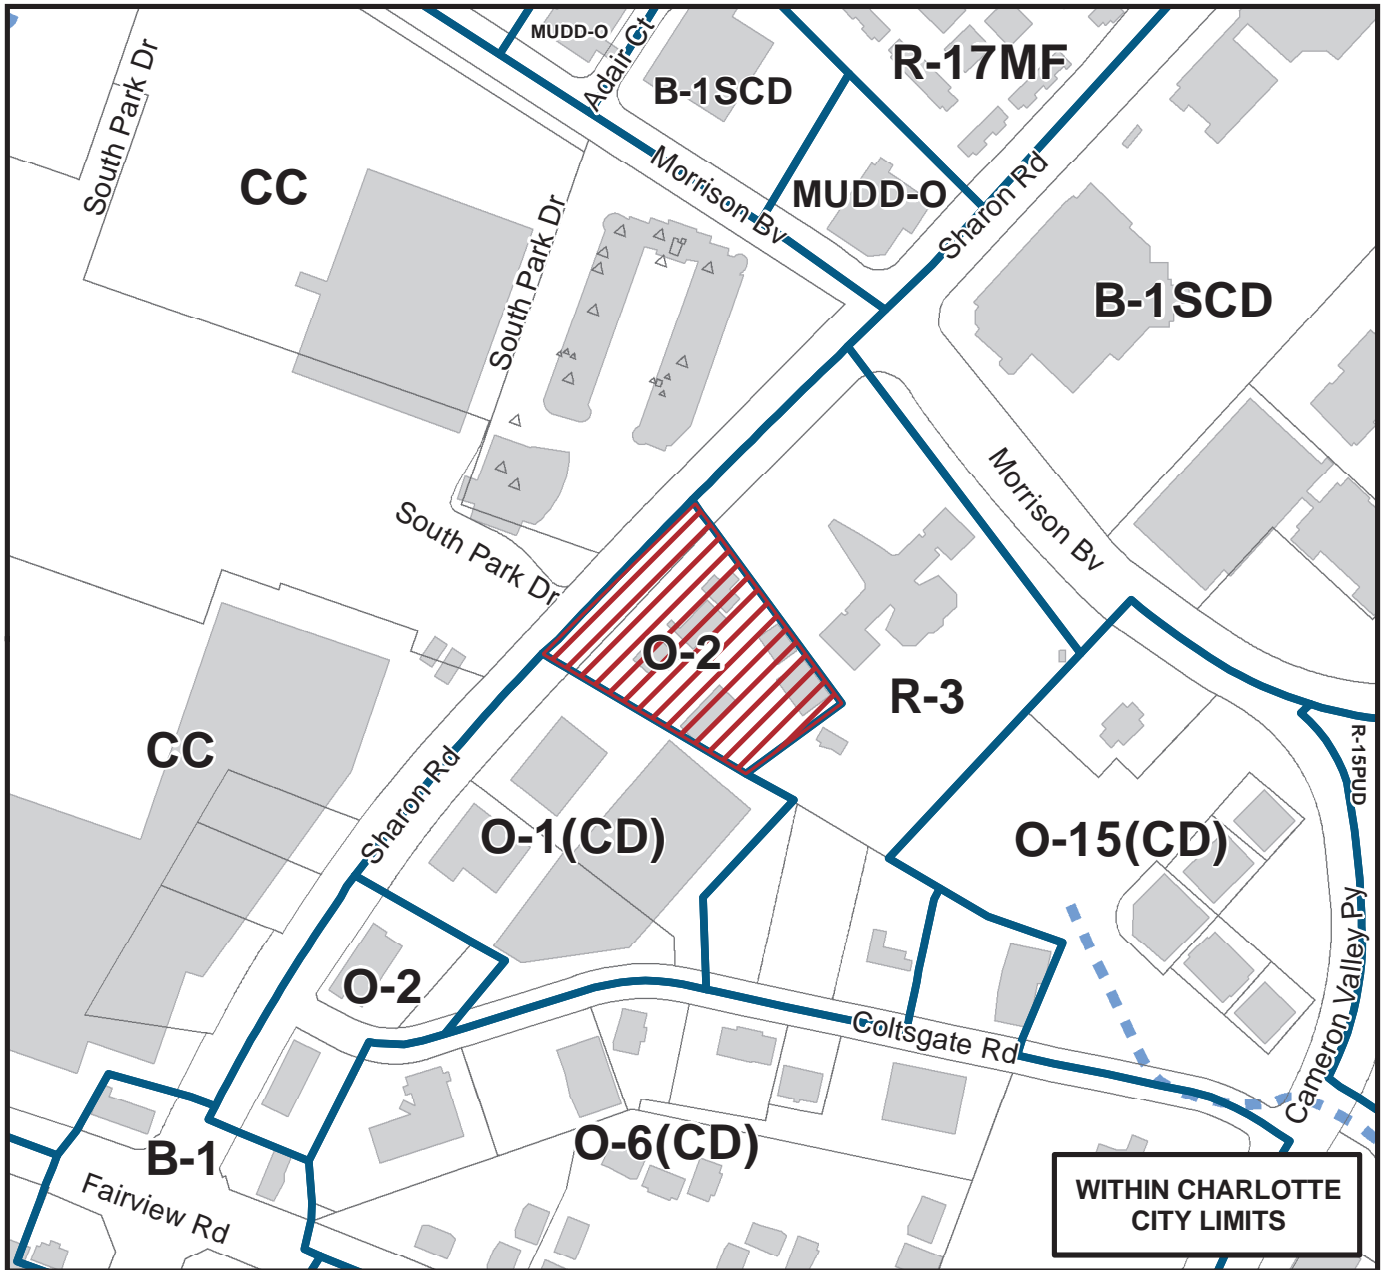

Zoning Map #(s) **135**

Map Produced by the
Charlotte-Mecklenburg Planning Department
6-30-2010

	Requested MUDD-O from O-2
	Existing Building Footprints
	Existing Zoning Boundaries
	Charlotte City Limits
	FEMA flood plain
	Watershed
	Lakes and Ponds
	Creeks and Streams