



Petition #: **2010-054**

Petitioner: The Bissell Companies, Inc./Siskey Building (Att: Clifton S.)

Zoning Classification (Existing): O-1(CD)
(Office, Conditional)

Zoning Classification (Requested): MUDD-O
(Mixed Use Development District, Optional)

Acreage & Location : Approximately 2.96 acres located along the east side of Sharon Road between Morrison Boulevard and Coltsgate Road extending to abut Coltsgate Road.

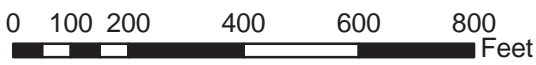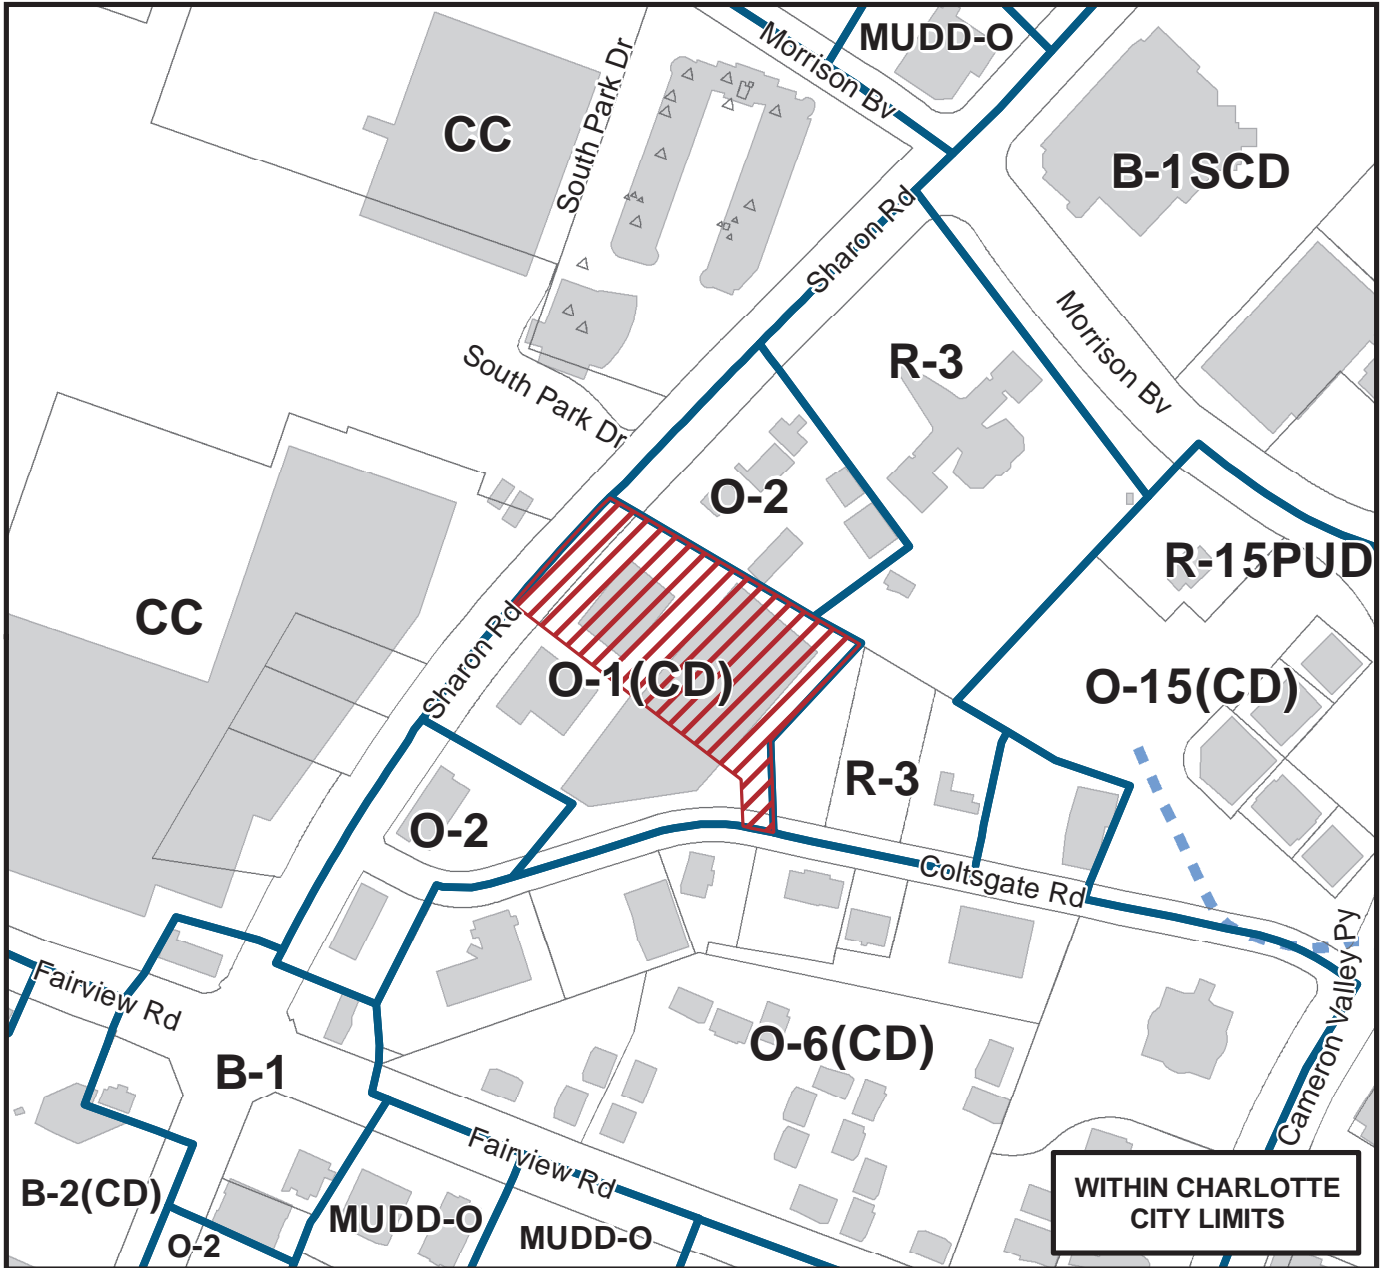

Zoning Map #(s) **135**

Map Produced by the
Charlotte-Mecklenburg Planning Department
8-24-2010

	Requested MUDD-O from O-1(CD)		FEMA flood plain
	Existing Building Footprints		Watershed
	Existing Zoning Boundaries		Lakes and Ponds
	Charlotte City Limits		Creeks and Streams