




8TH STREET - PROVISION #6 SCALE: 1" = 30' 14

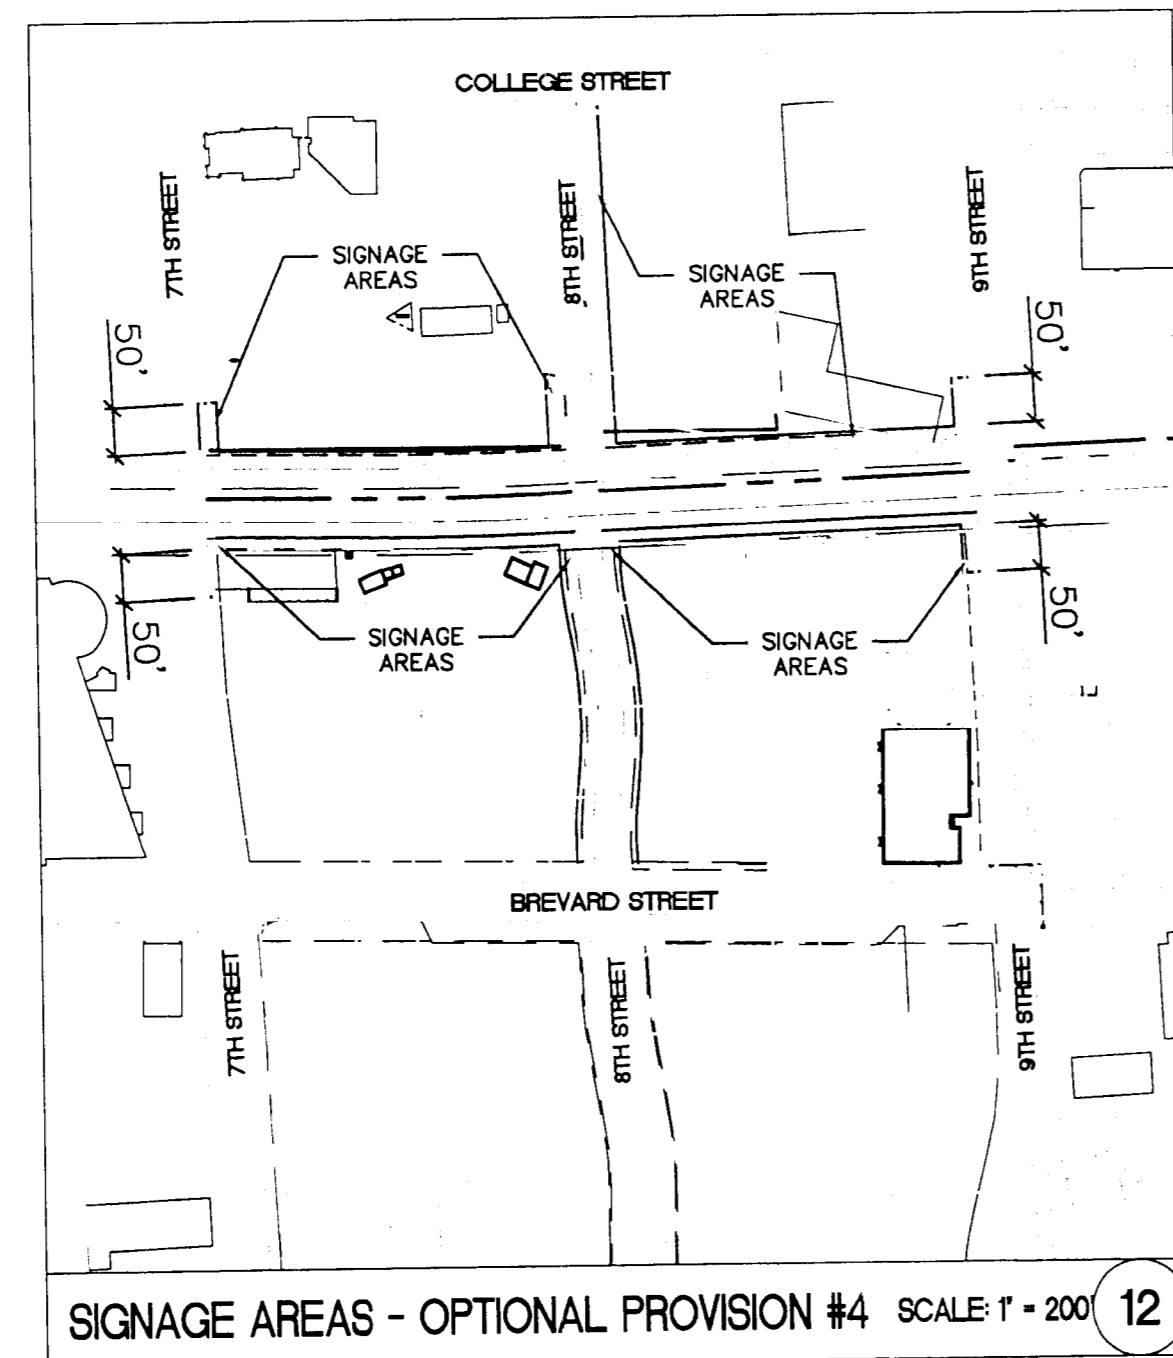


SIGNAGE AREAS - OPTIONAL PROVISION #4 SCALE: 1" = 200' 12

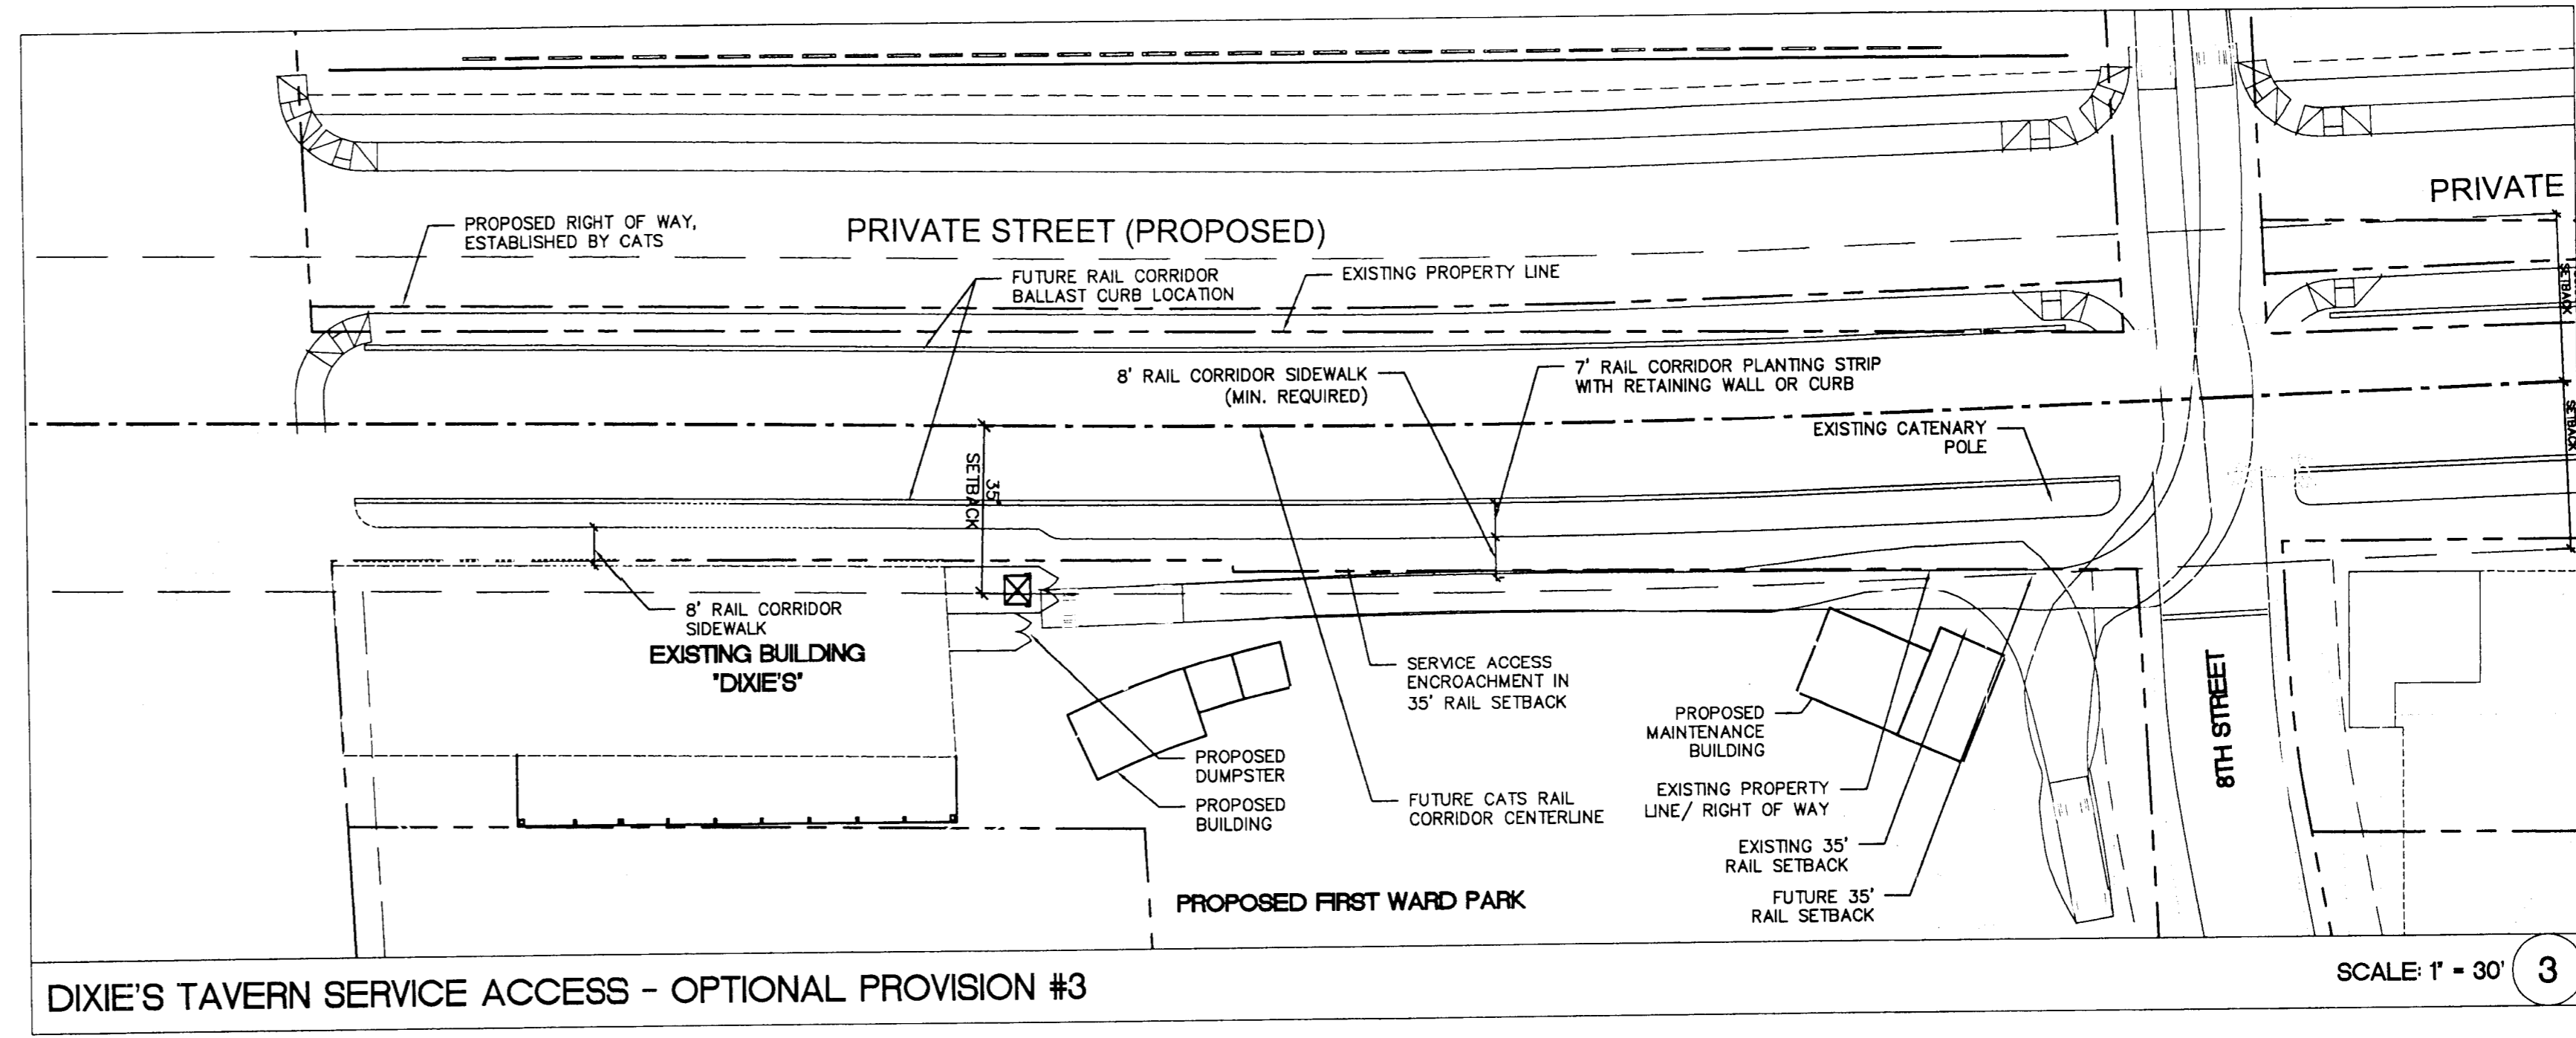

DIXIE'S TAVERN SERVICE ACCESS - OPTIONAL PROVISION #3 SCALE: 1" = 30' 3

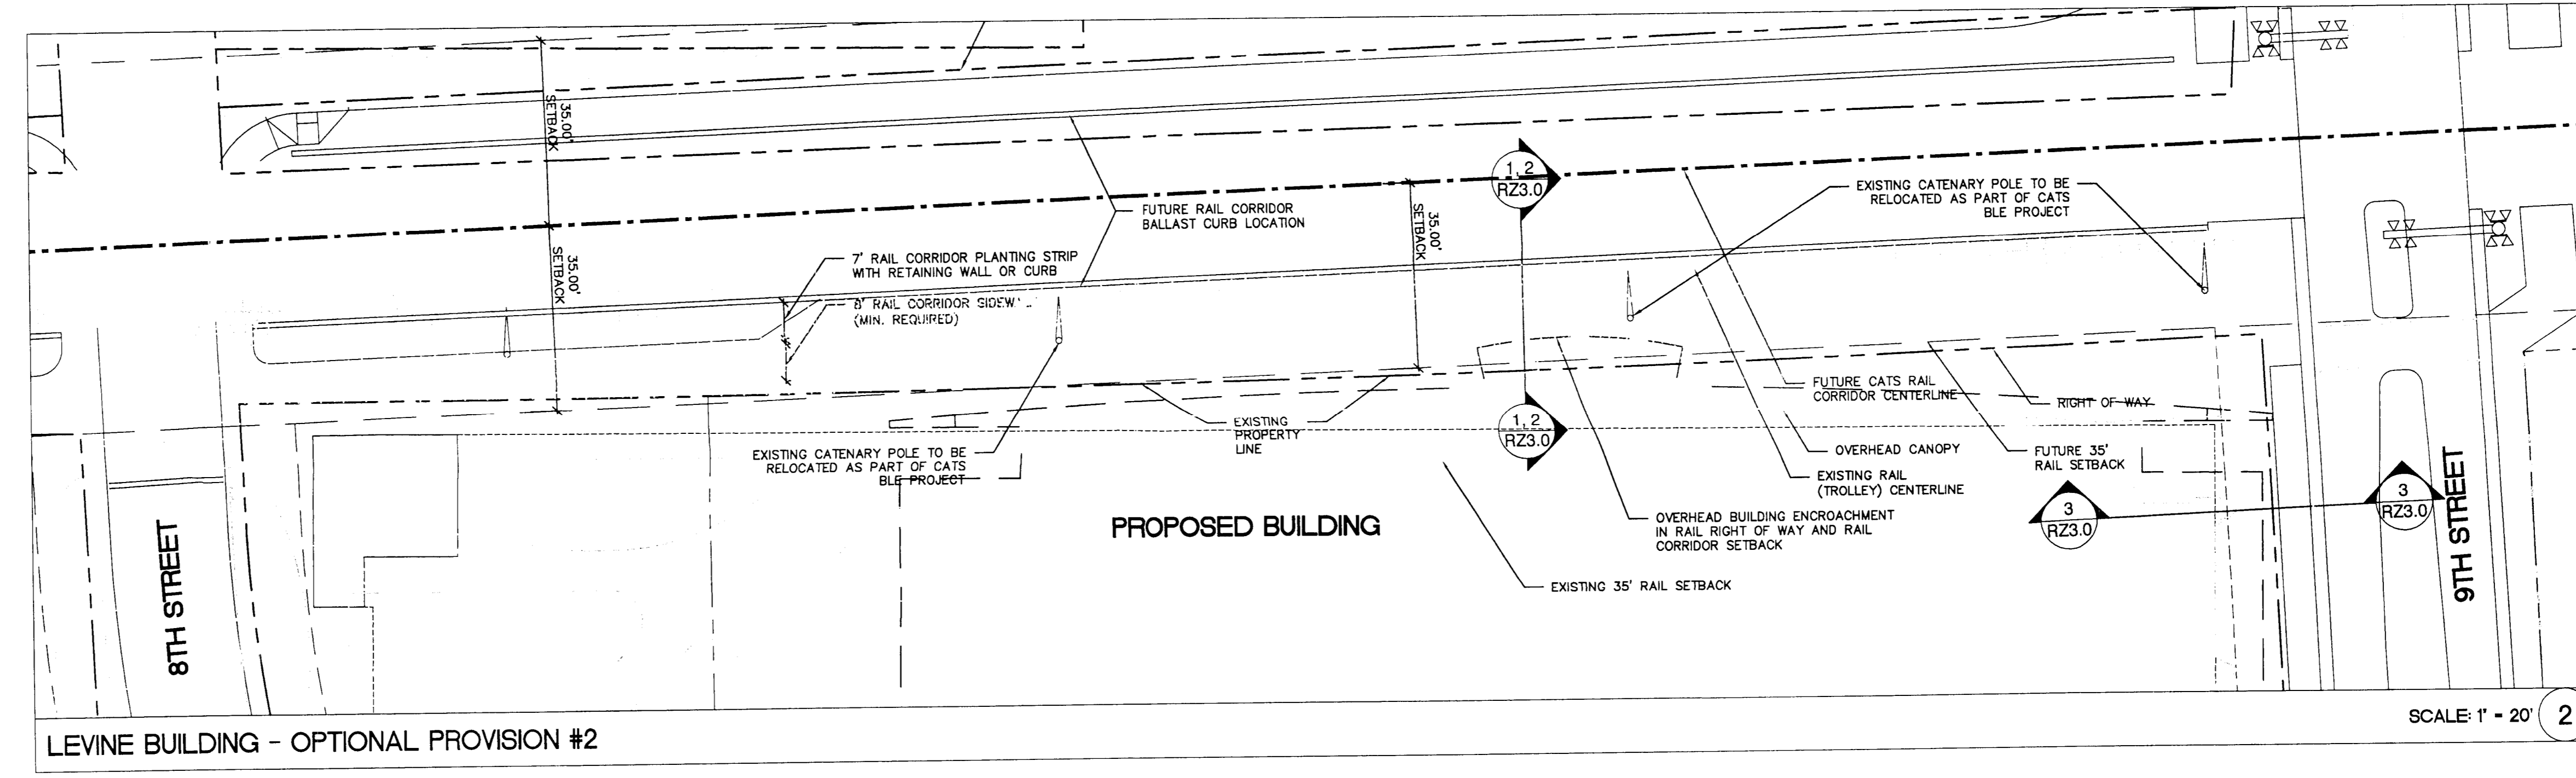

LEVINE BUILDING - OPTIONAL PROVISION #2 SCALE: 1" = 20' 2

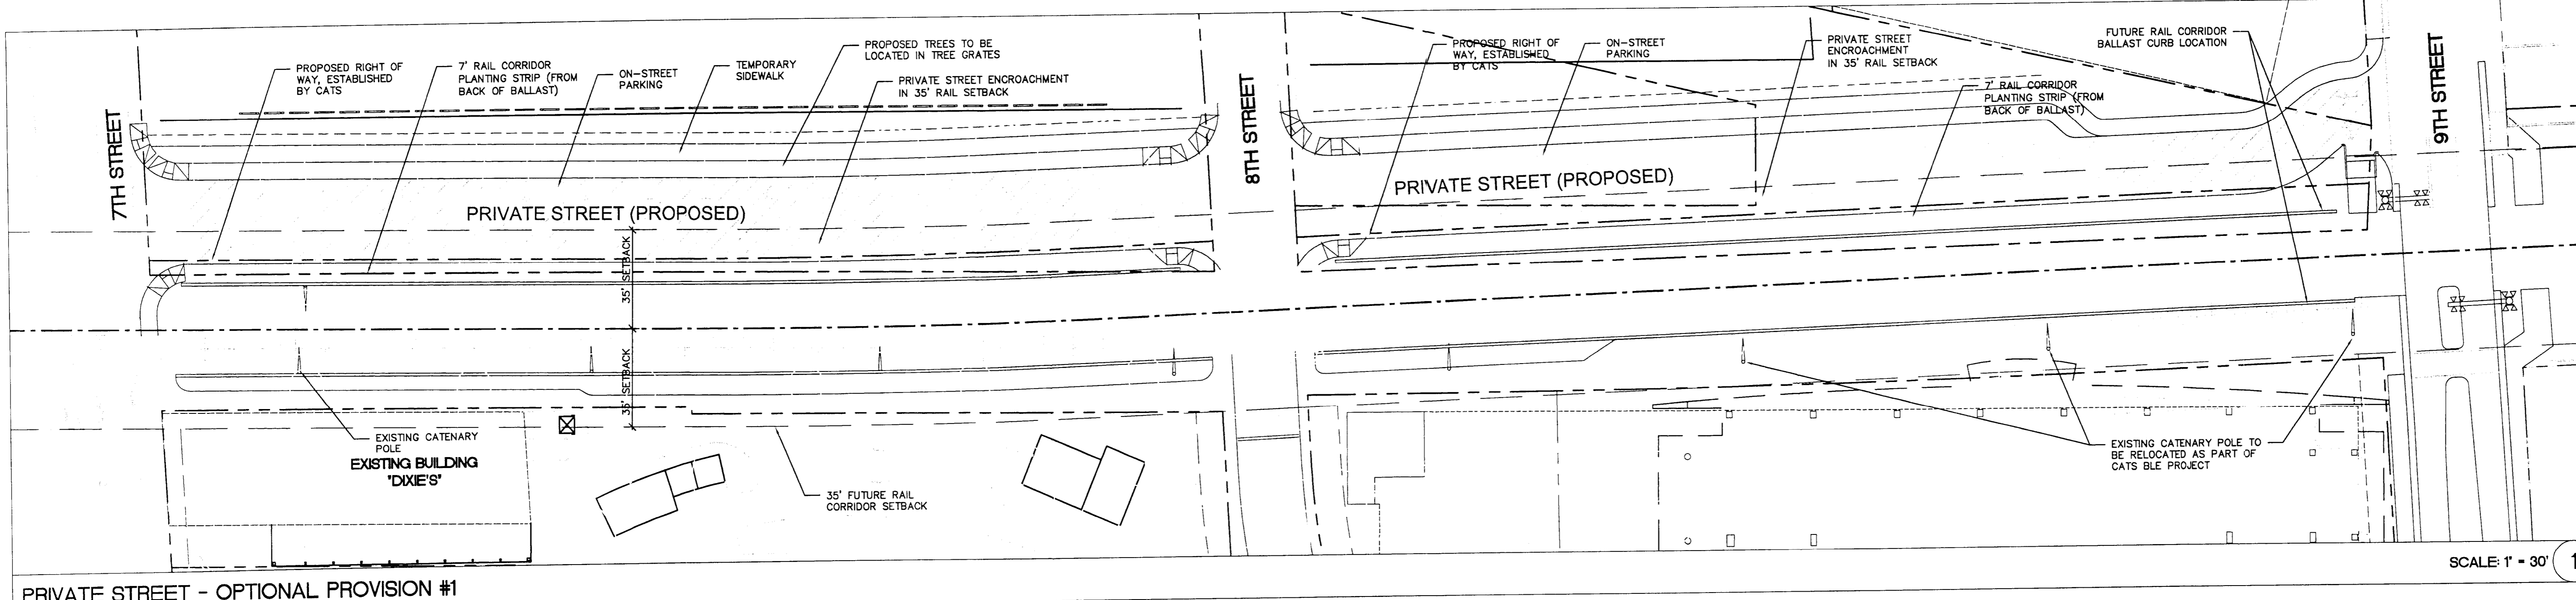

PRIVATE STREET - OPTIONAL PROVISION #1 SCALE: 1" = 30' 1



ColeJenest & Stone
 Shaping the Environment
 Realizing the Possibilities
 Land Planning
 Landscape Architecture
 Civil Engineering
 Urban Design

200 South Tryon Street, Suite 1400
 Charlotte, North Carolina 28202
 P: 704.376.1555 F: 704.376.7861
 www.colejeneststone.com

LEVINE PROPERTIES, LLC

Charlotte
 North Carolina 28284

FIRST WARD REZONING

Charlotte
 North Carolina 28284

PETITION # 2010 - 065

TECHNICAL DATA SHEET 2

Project No.
 4017

Issued
 07/26/10

Revised

- 08/19/10 - PER PETITIONER COMMENTS
- 09/17/10 - PER CITY COMMENTS - RESUBMITTAL
- 10/22/10 - PER CITY COMMENTS - RESUBMITTAL
- 10/28/10 - PER CITY COMMENTS - RESUBMITTAL
- 11/12/10 - PER CITY COMMENTS - RESUBMITTAL
- 11/16/10 - PER CITY COMMENTS - RESUBMITTAL

APPROVED BY CITY COUNCIL

RZ2.0

The drawings, the project manual, and the design shown thereon are instruments of ColeJenest & Stone, P.A., the reproduction or unauthorized use of the documents without consent of ColeJenest & Stone, P.A. is prohibited.

ColeJenest & Stone, P.A. 2010 ©

PETITION # 2010 - 065



**ColeJenest
& Stone**

*Shaping the Environment
Realizing the Possibilities*

Land Planning
Landscape Architecture
Civil Engineering
Urban Design

200 South Tryon Street, Suite 1400
Charlotte, North Carolina 28202
P: 704.376.1555 F: 704.376.7851
url: www.colejeneststone.com

**LEVINE
PROPERTIES, LLC**

Charlotte
North Carolina 28284

**FIRST WARD
REZONING**

Charlotte
North Carolina 28284

PETITION # 2010 - 065

**TECHNICAL
DATA SHEET 3**

Project No.

4017

Issued

07/26/10

Revised

08/19/10 - PER PETITIONER COMMENTS
09/17/10 - PER CITY COMMENTS - RESUBMITTAL
10/22/10 - PER CITY COMMENTS - RESUBMITTAL
10/28/10 - PER CITY COMMENTS - RESUBMITTAL
11/12/10 - PER CITY COMMENTS - RESUBMITTAL
11/16/10 - PER CITY COMMENTS - RESUBMITTAL

**APPROVED BY
CITY COUNCIL**




NCV

RZ3.0

The drawings, the project manual and the design shown thereon are instruments of ColeJenest & Stone, P.A. The reproduction or unauthorized use of the documents without consent of ColeJenest & Stone, P.A. is prohibited.

ColeJenest & Stone, P.A. 2010 ©

PETITION # 2010 - 065

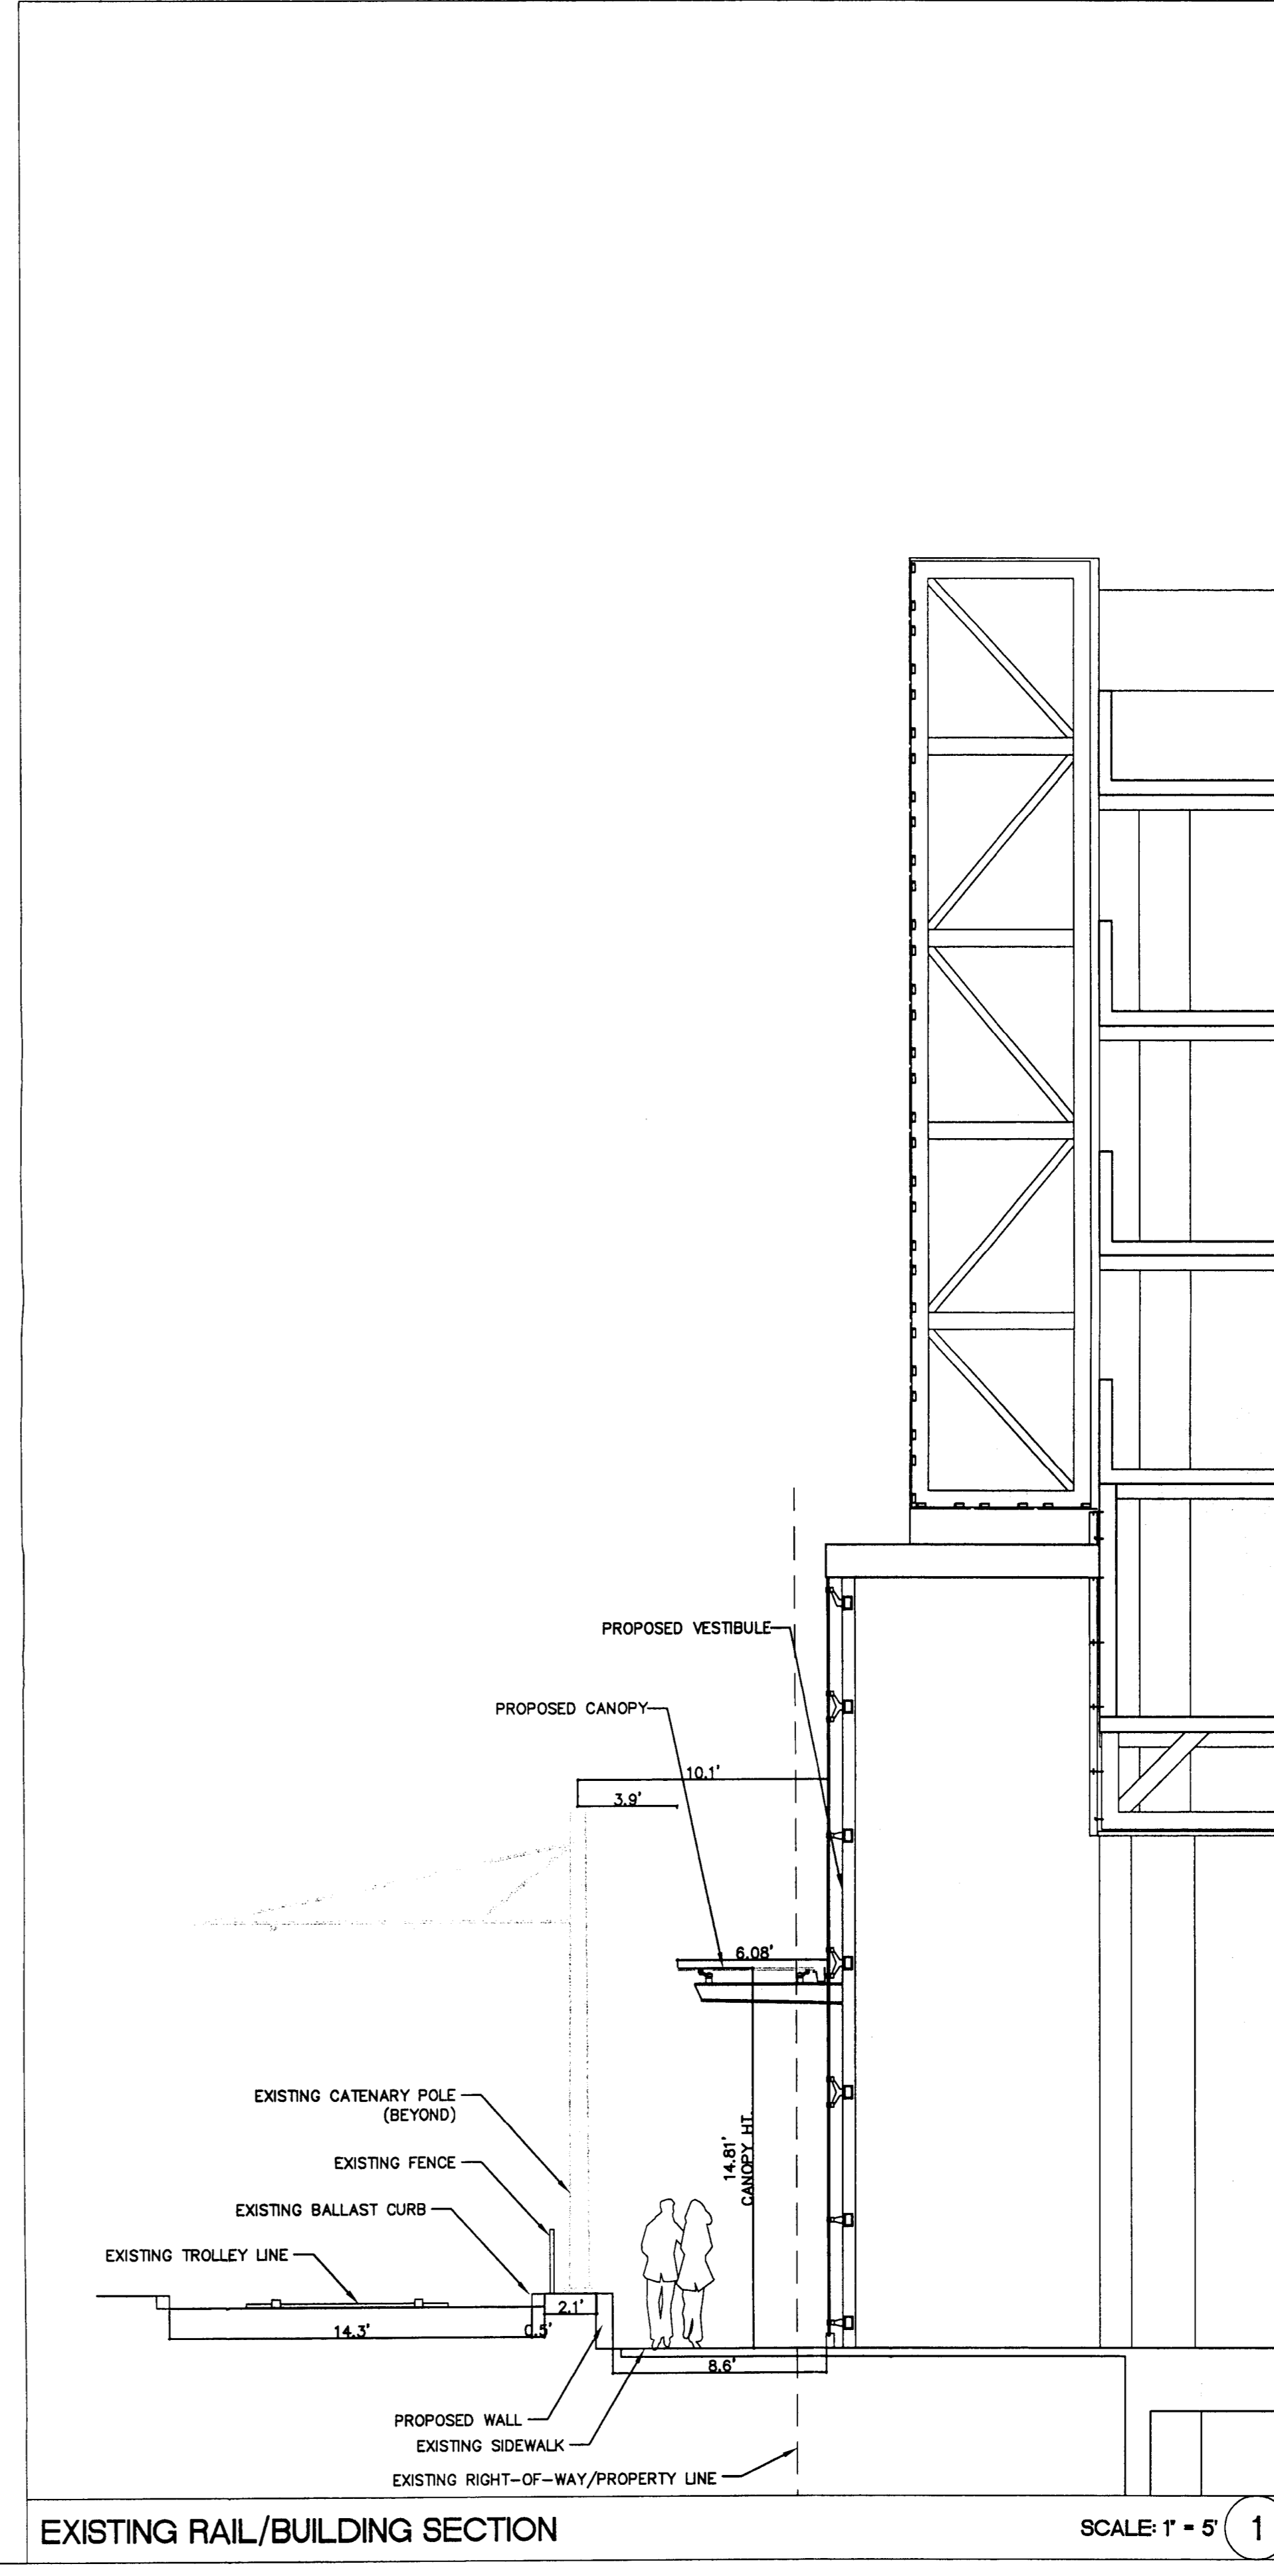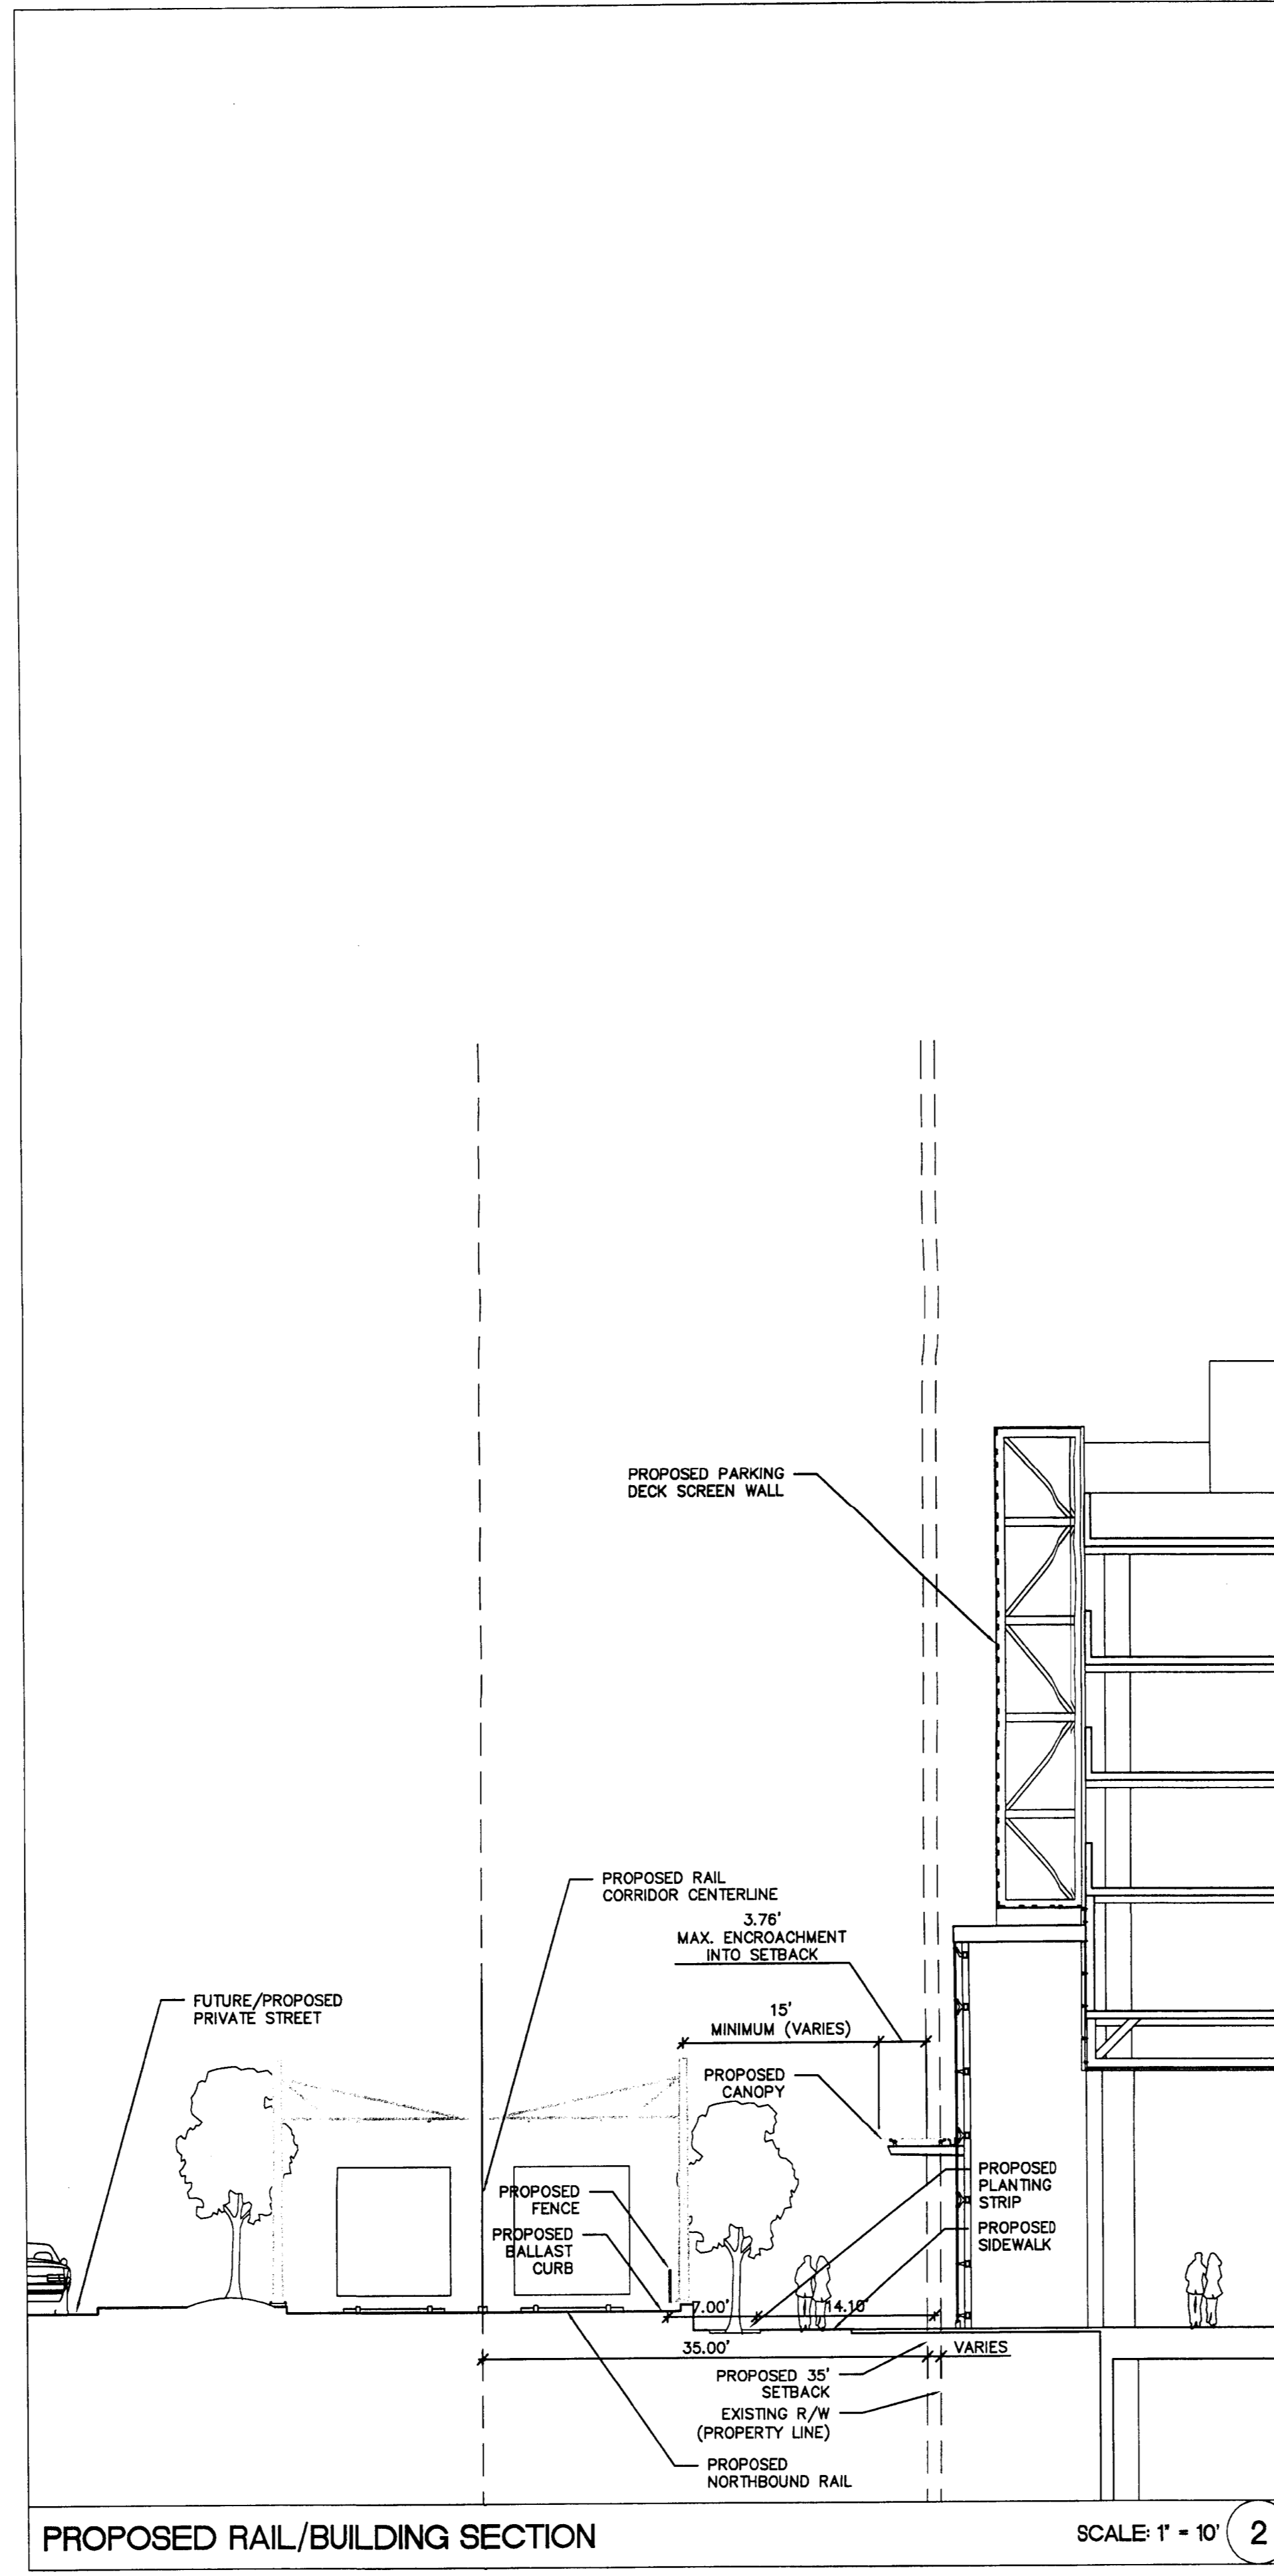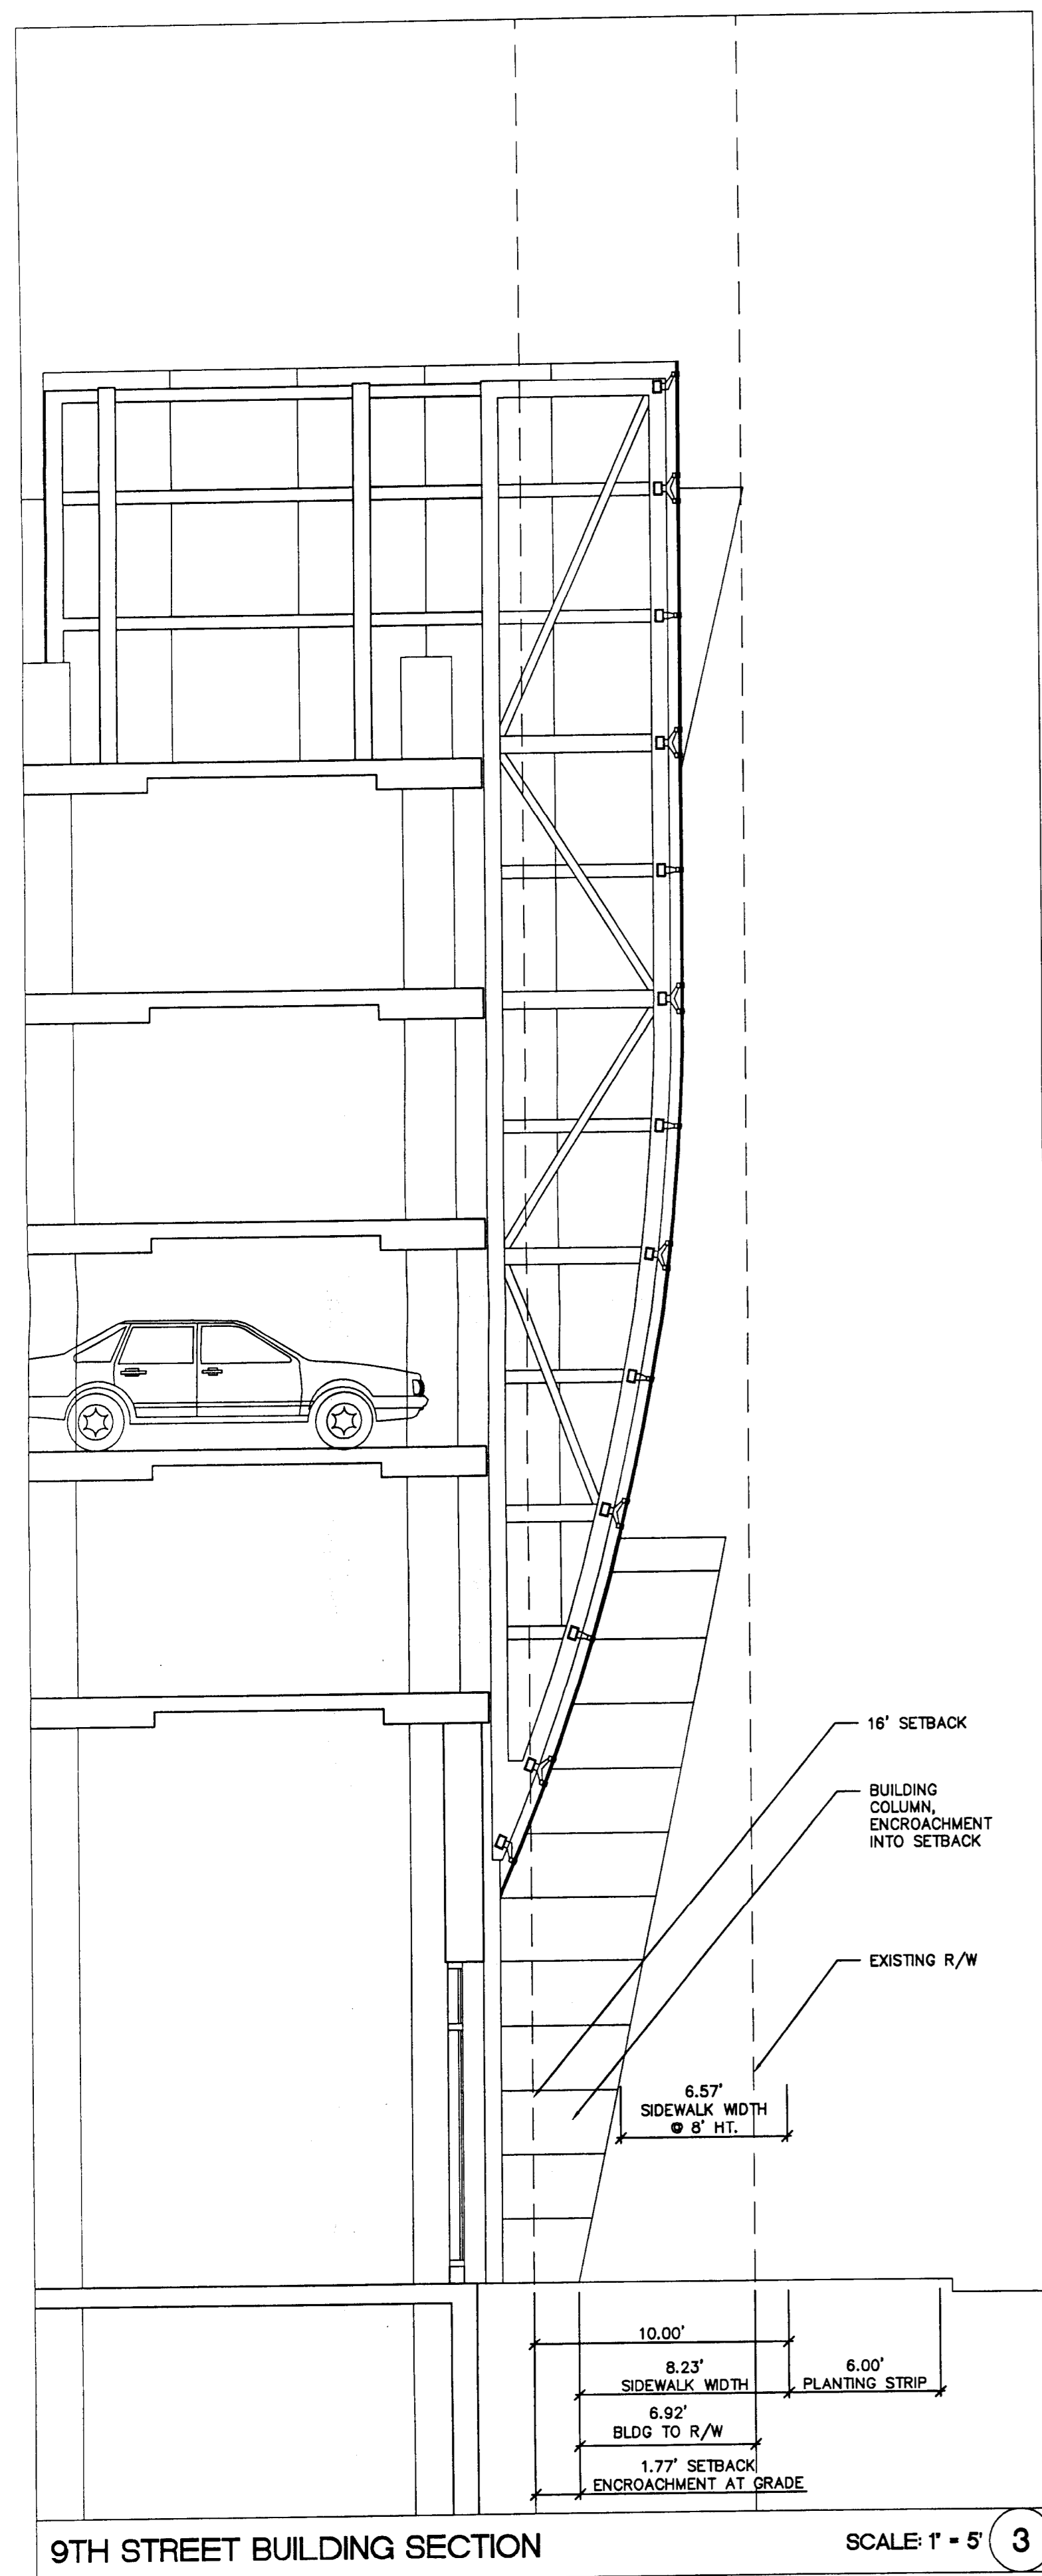

08/19/10 10:17 AM RZ3.0 11/16/10 10:15 AM RZ3.0 11/16/10 10:15 AM RZ3.0 11/16/10 10:15 AM RZ3.0 11/16/10 10:15 AM RZ3.0 11/16/10 10:15 AM RZ3.0 11/16/10 10:15 AM RZ3.0