


# LANDEN TOWN CENTER


The Crosland Group

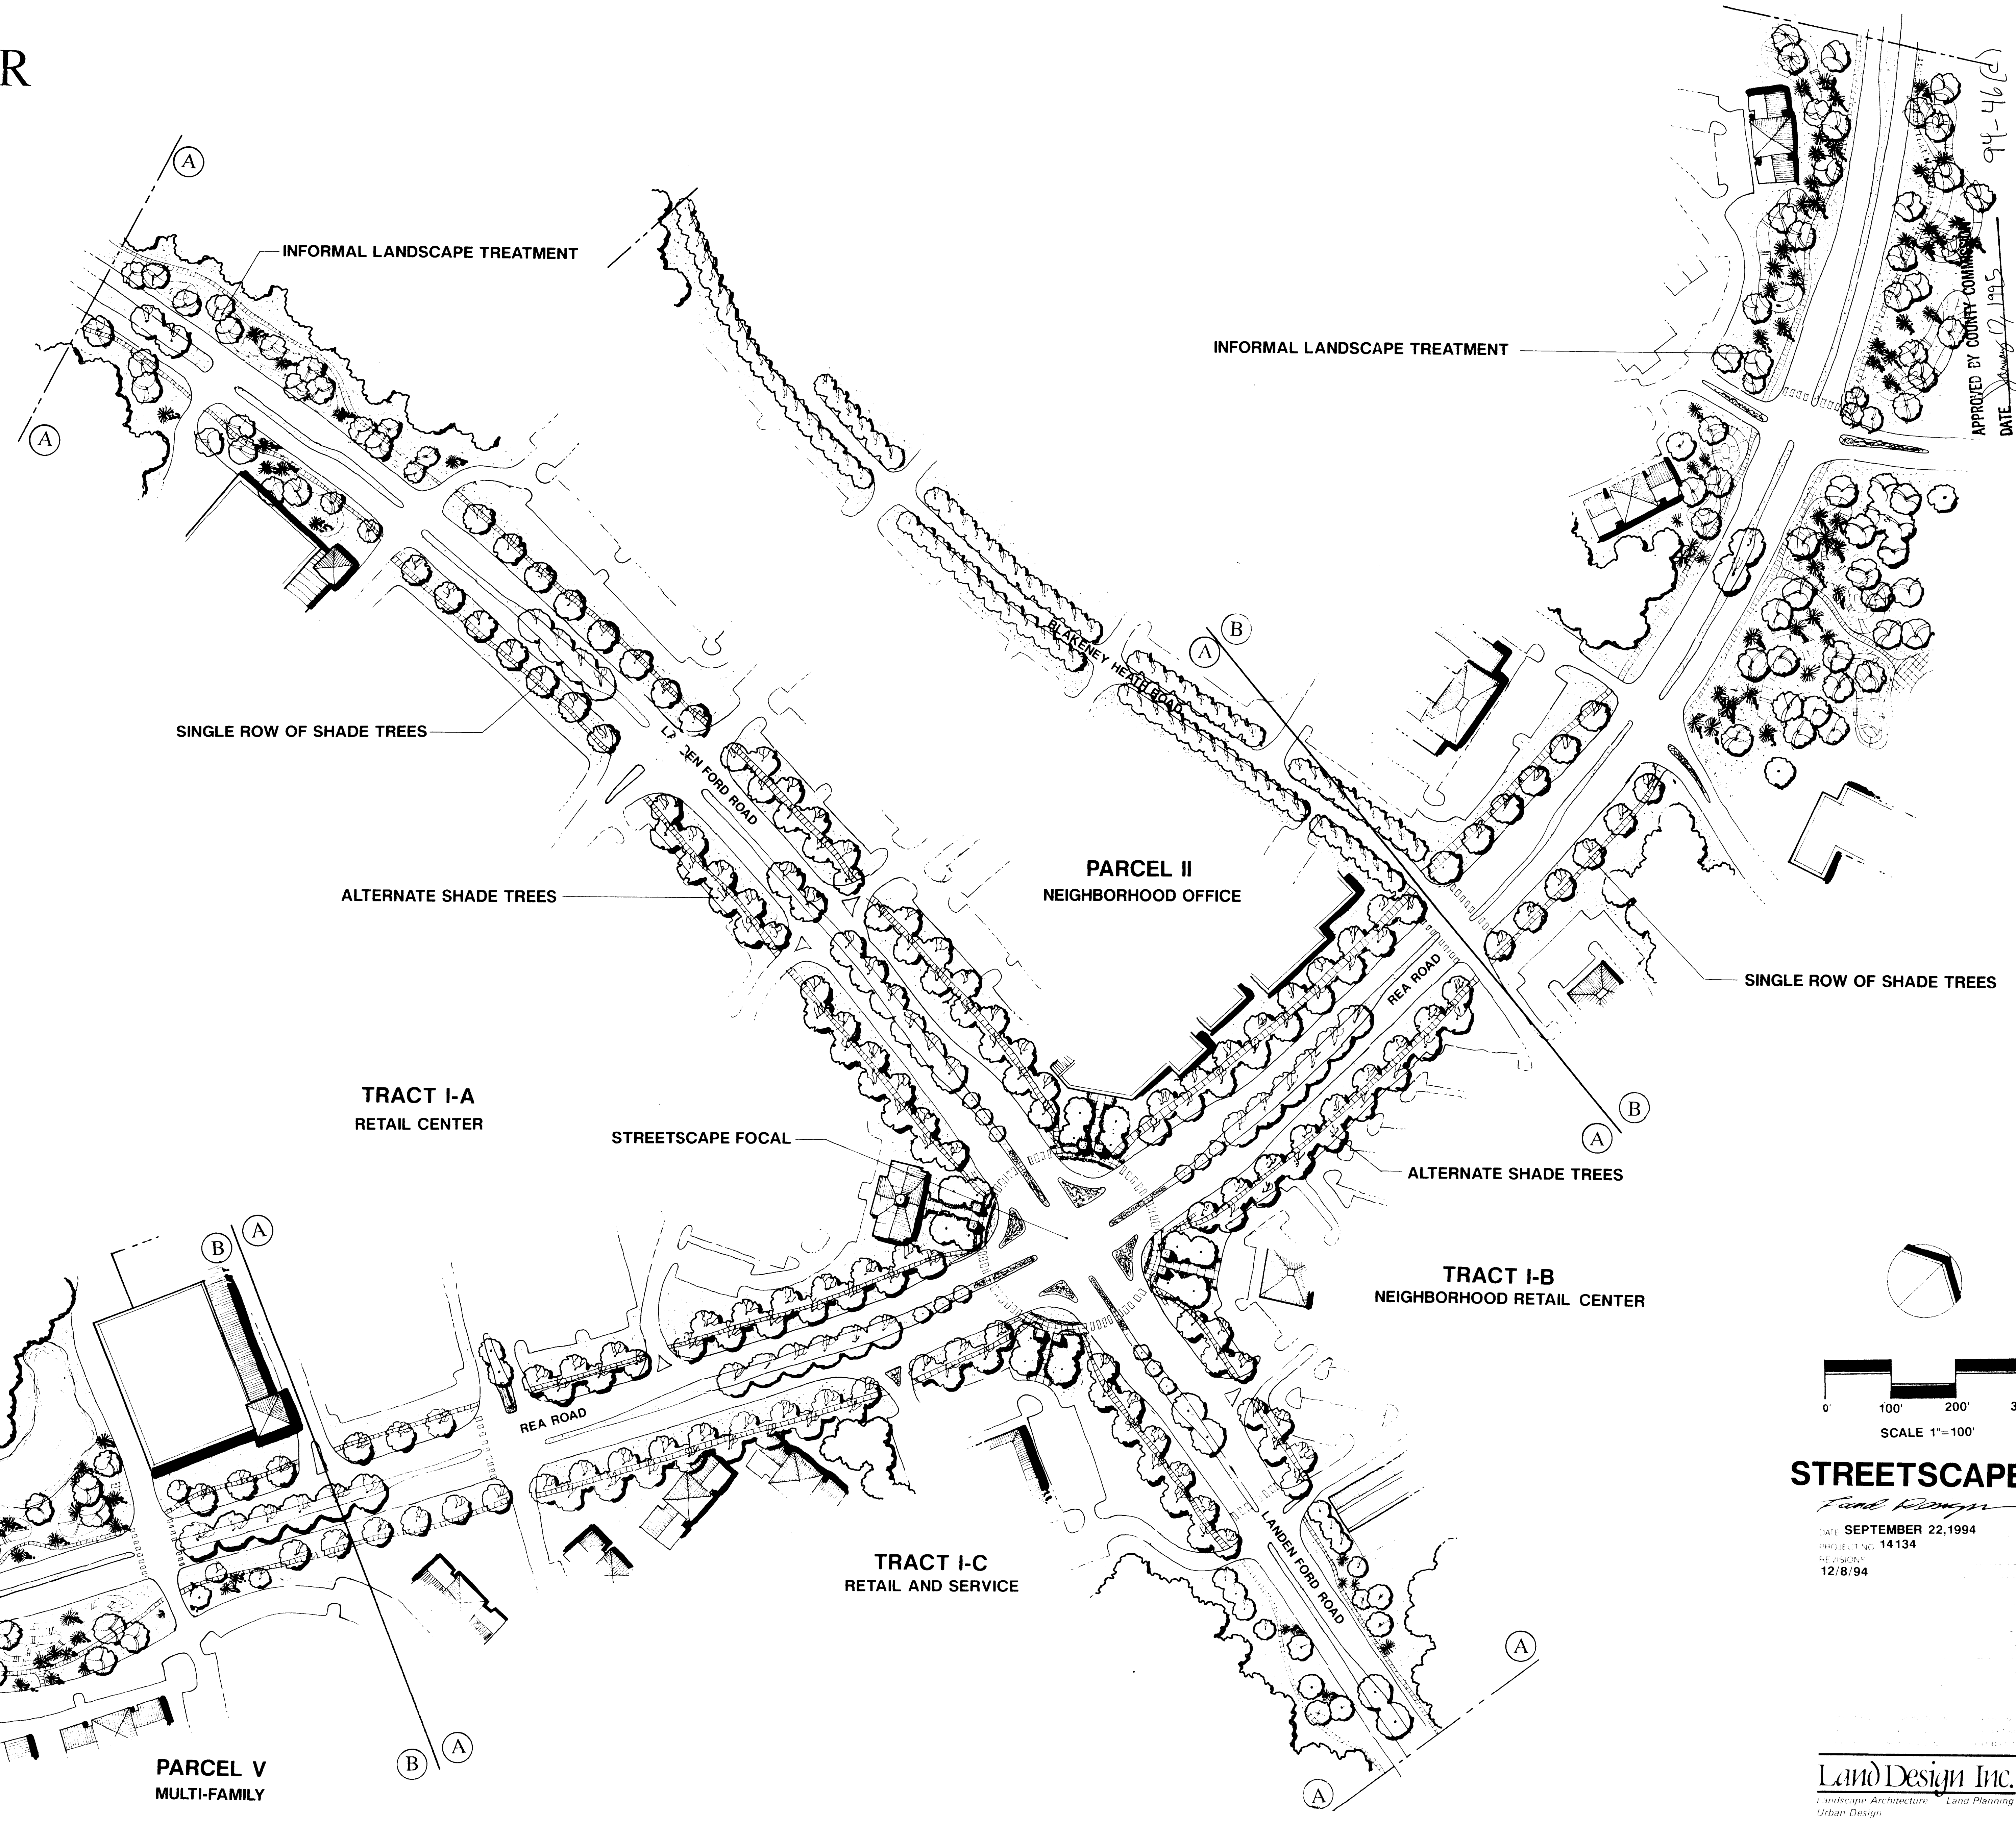

### SIDEWALK SCHEDULE

- A SIDEWALKS TO BE CONSTRUCTED CONCURRENTLY WITH THE IMPROVEMENT OF THOROUGHFARES.
- B SIDEWALKS TO BE INSTALLED BY DEVELOPER PRIOR TO THE ISSUANCE OF BUILDING PERMITS FOR A PARTICULAR PARCEL.

APPROVED BY COUNTY COMM. 94-46 (P)  
DATE 12/8/94

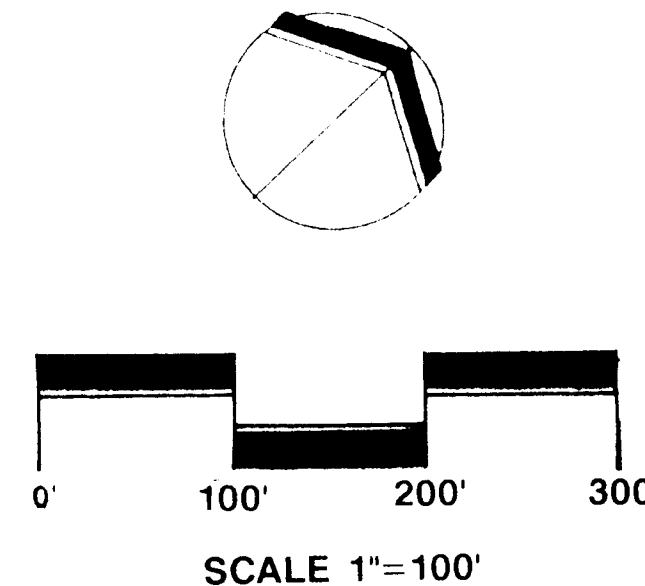

**STREETSCAPE**  
*Land Design*  
DATE: SEPTEMBER 22, 1994  
PROJECT NO. 14134  
REVISED: 12/8/94

**Land Design Inc.**  
Landscape Architecture Land Planning  
Urban Design

SHEET NO. OF