


LANDEN TOWN CENTER


The Crosland Group

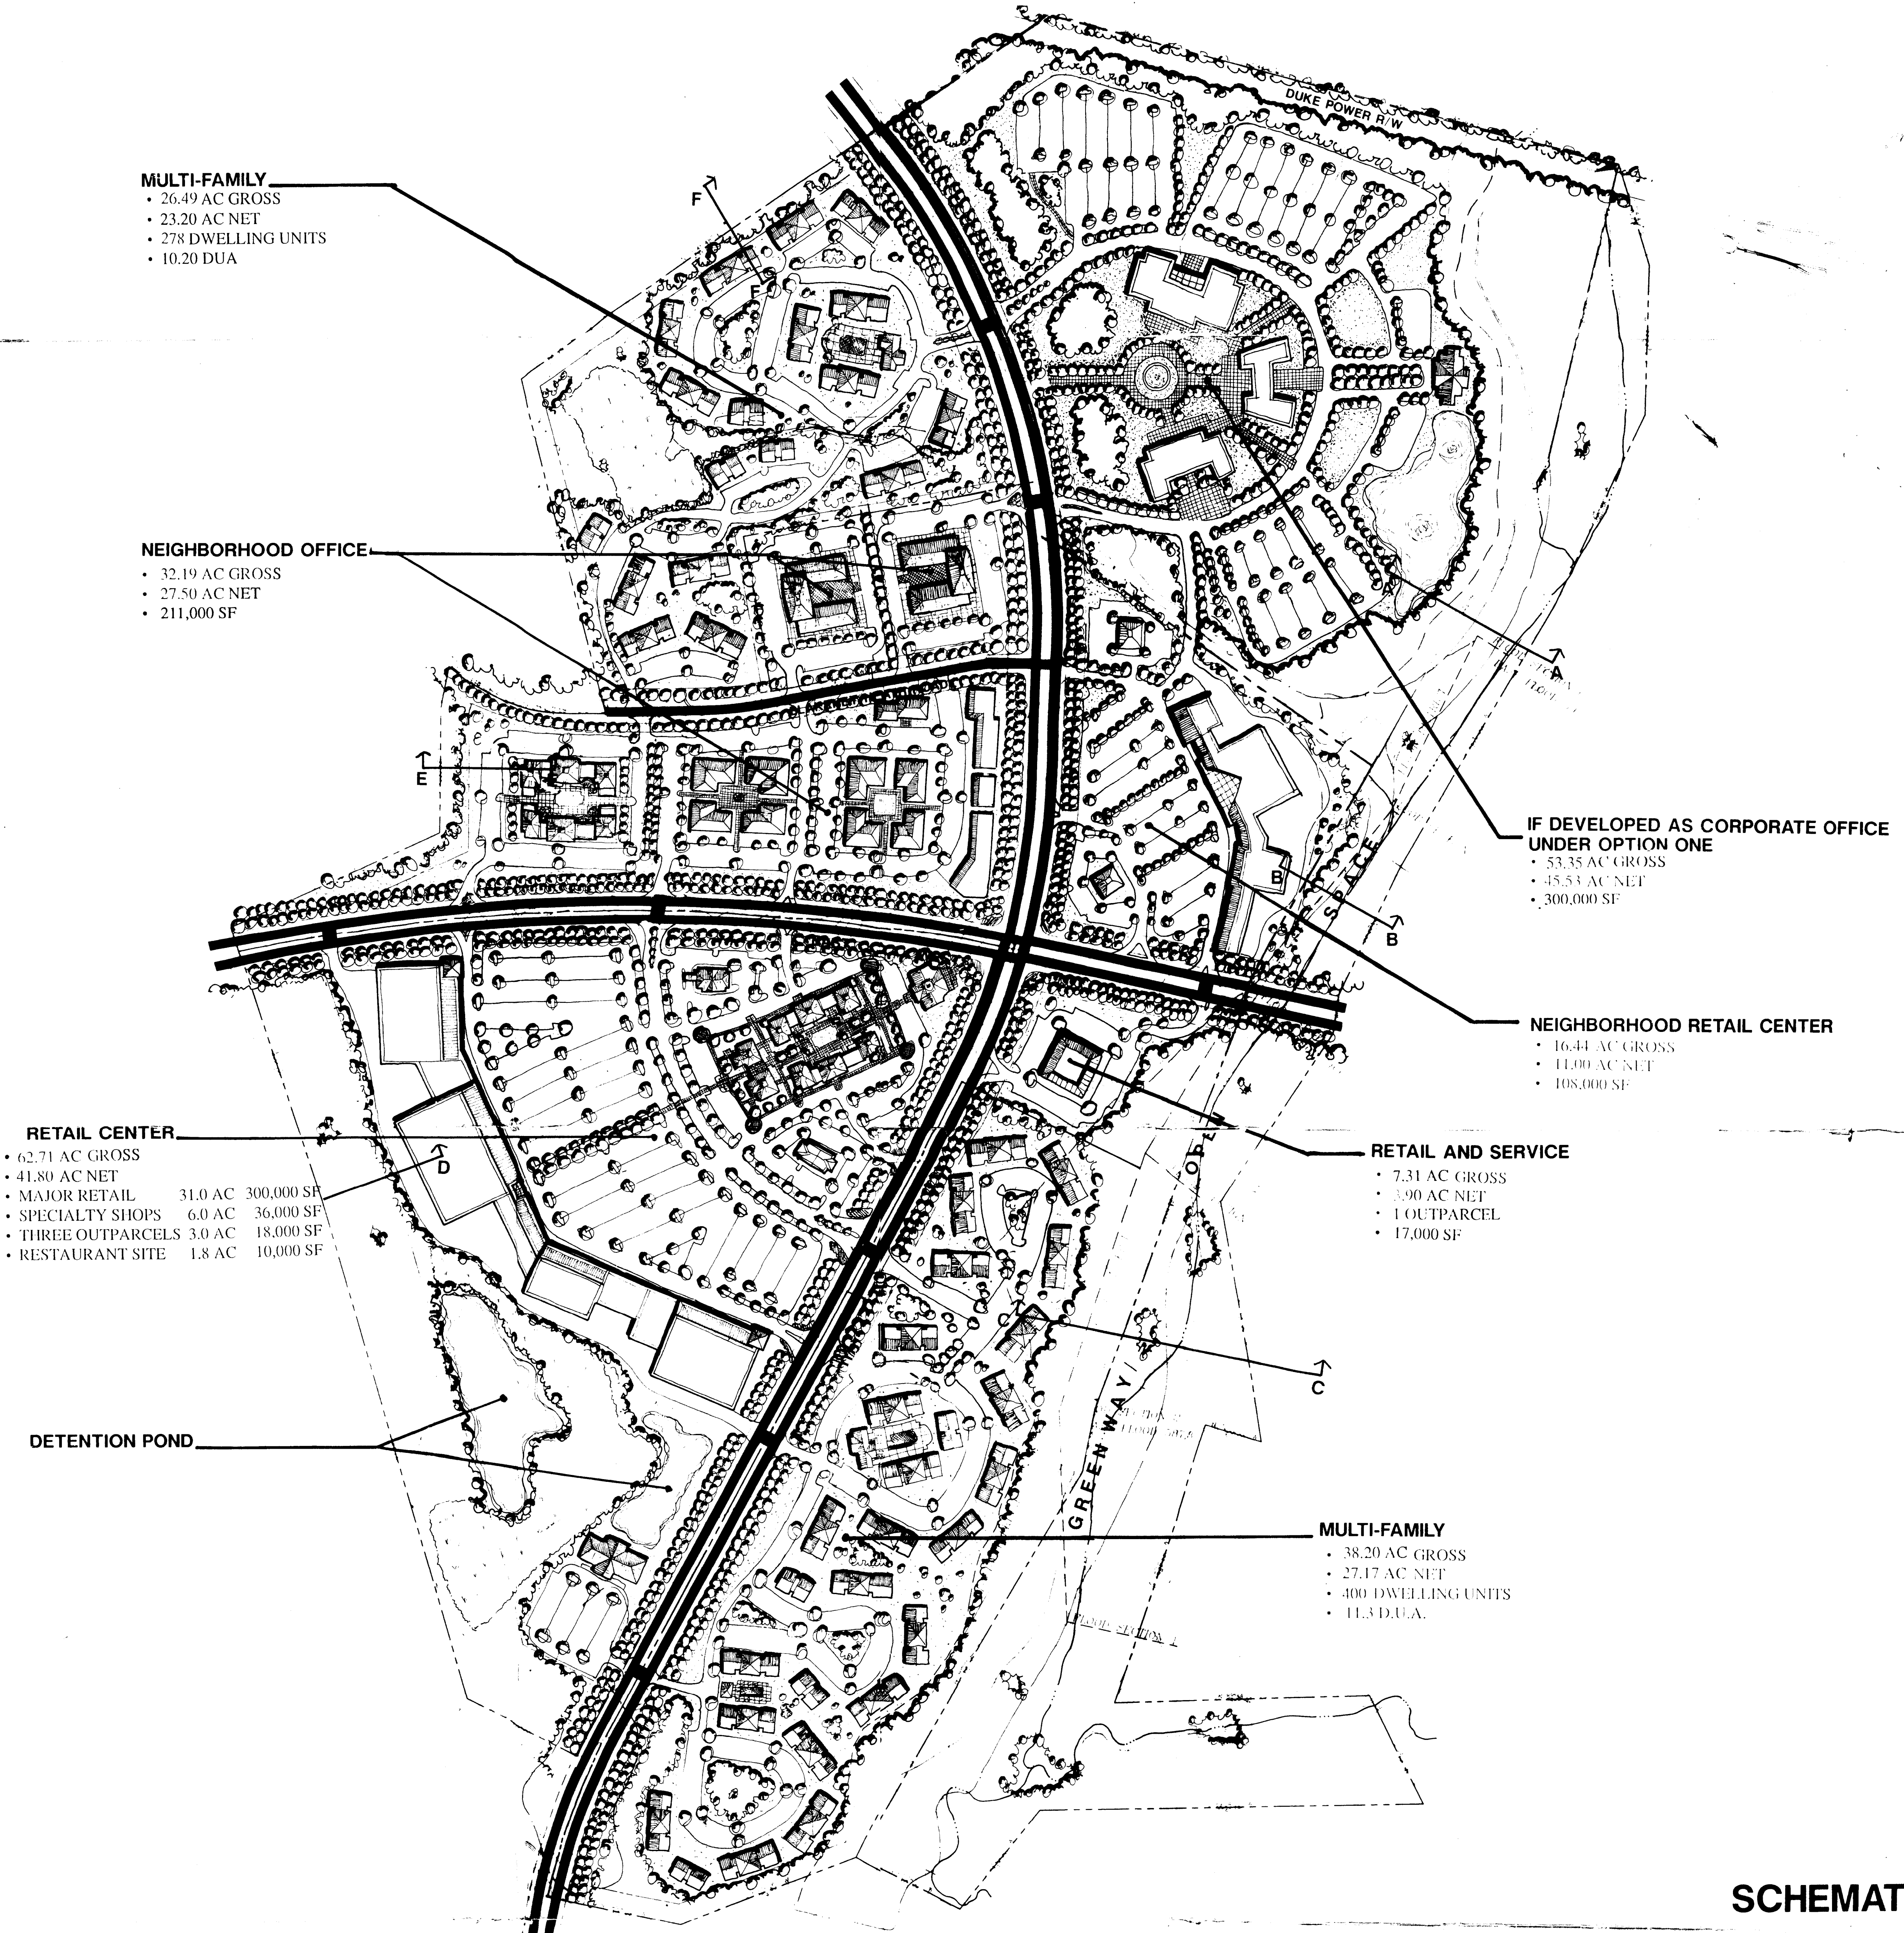

SCHEMATIC PLAN

Fair Design
 JULY 22, 1994
 14134

8/12/94
 8/22/94
 8/29/94
 9/7/94
 10/3/94
 10/6/94
 11/16/94 PL. COMM. REVIEW
 11/23/94
 12/8/94

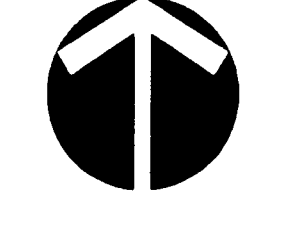




0 200 400 600
 Scale: 1"=200'

NOTE: Building footprints and site layout represent one alternative. The specific site layout of buildings, driveways, paving, open space and building configurations may change during detailed design and planning stages.




Land Design Inc.
 Landscape Architecture Land Planning
 Urban Design Civil Engineering

APPROVED BY COUNTY COMMISSION
 DATE *January 17, 1995*

94-46C

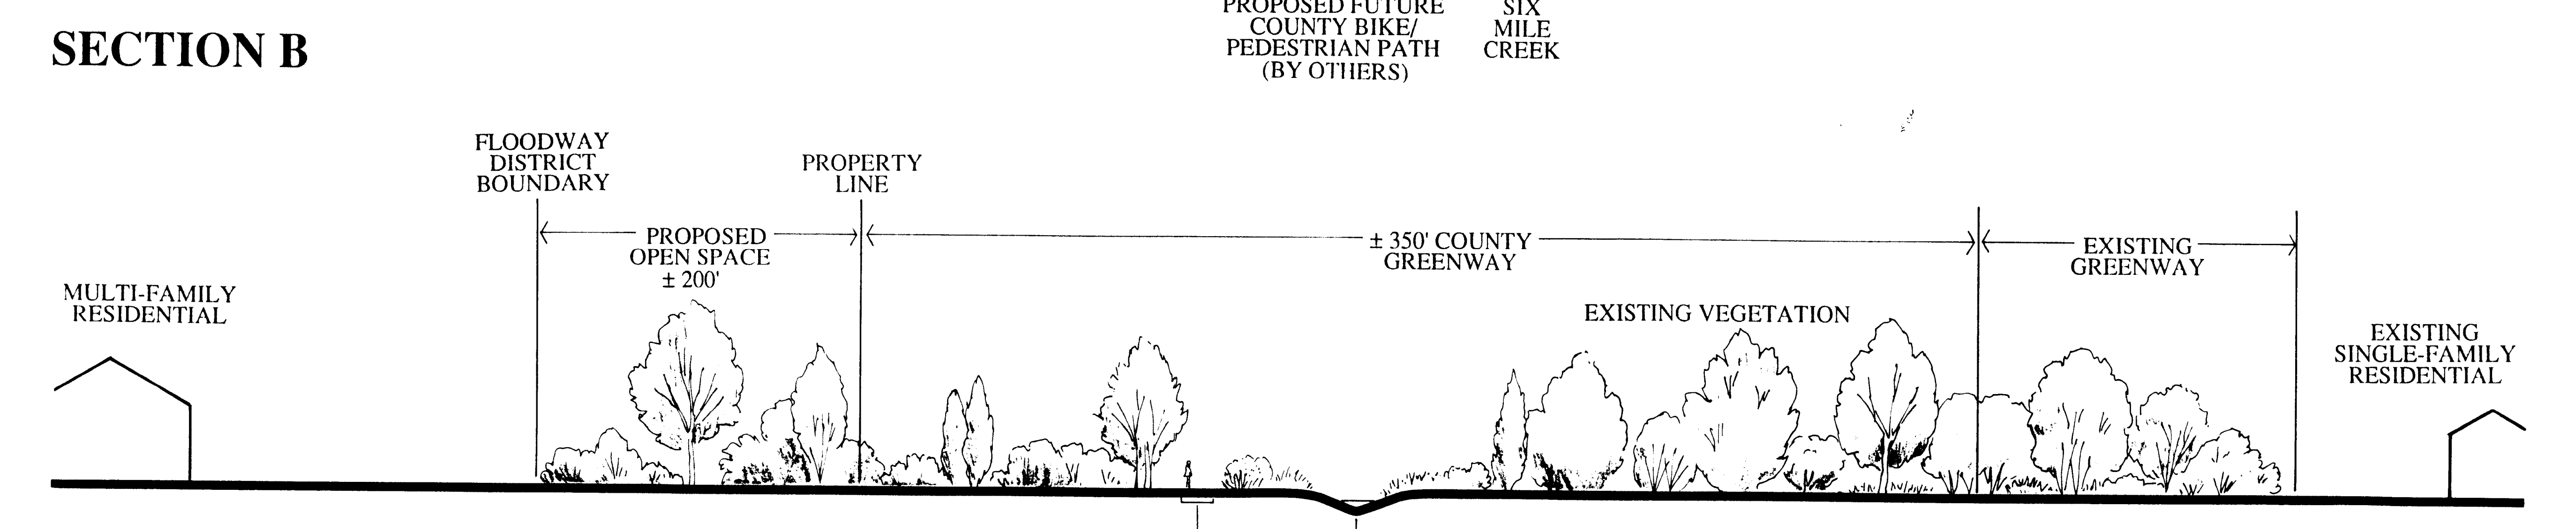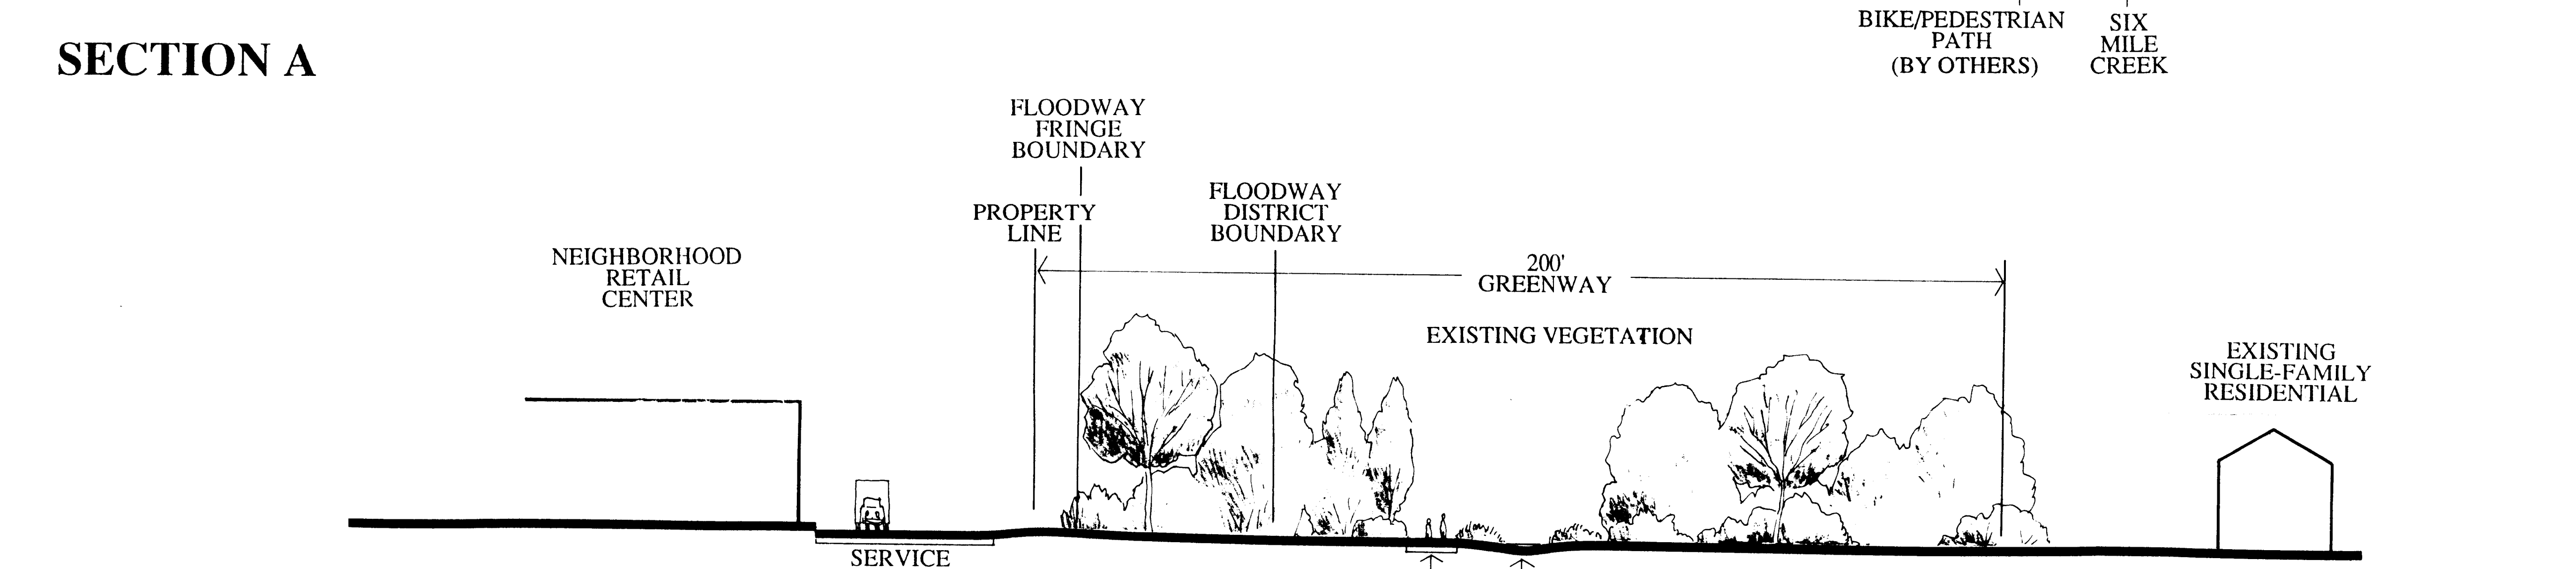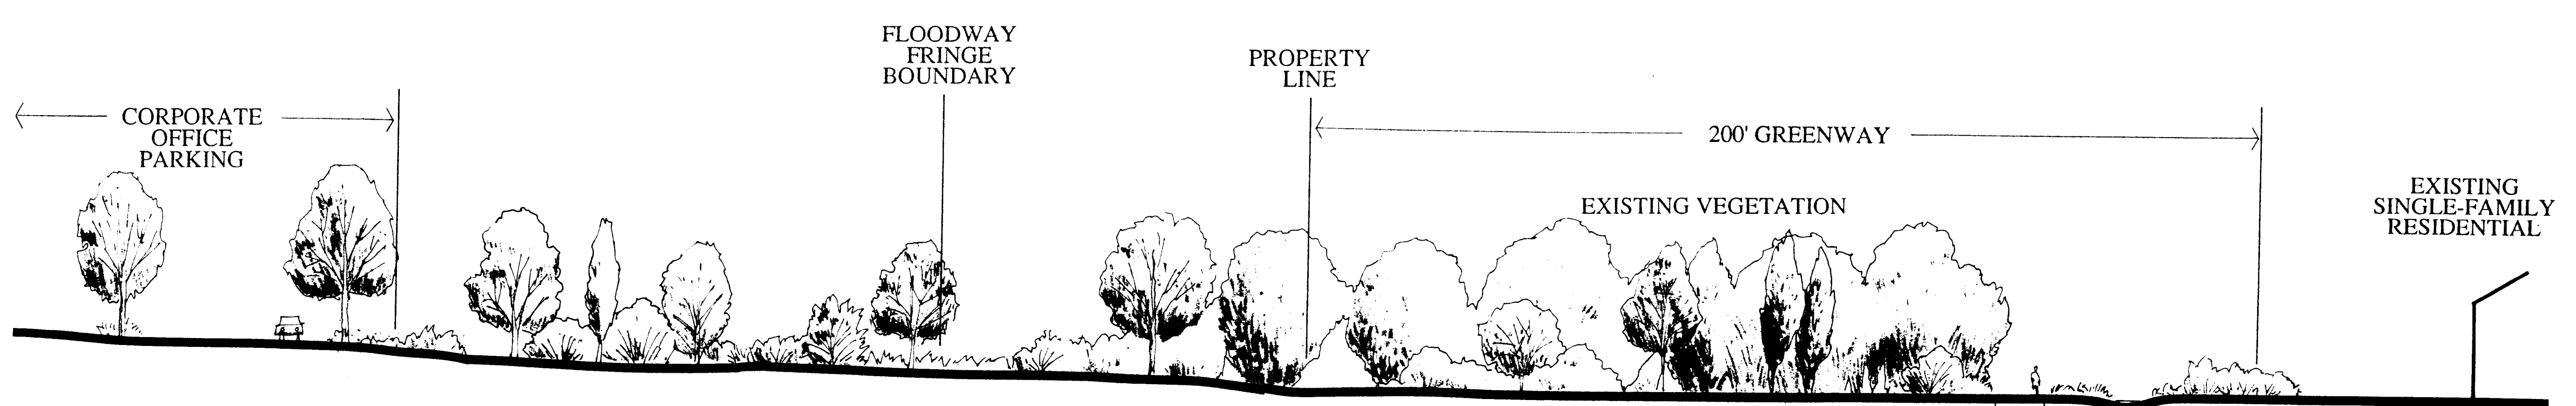

SCALE: 1"=30'
 0 30 60 90 120

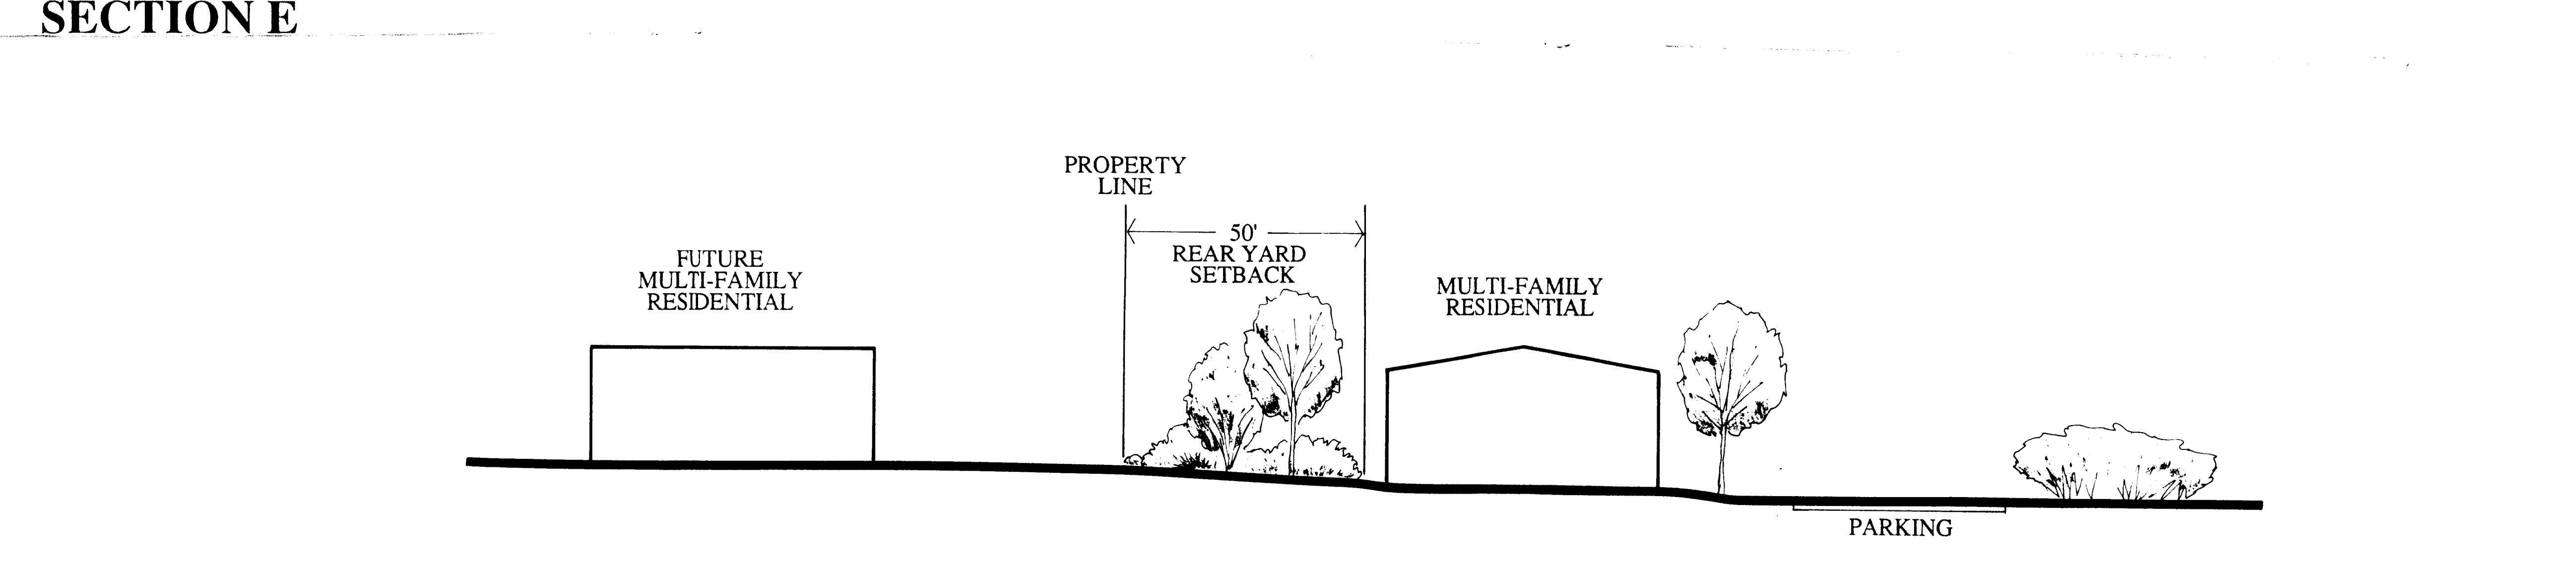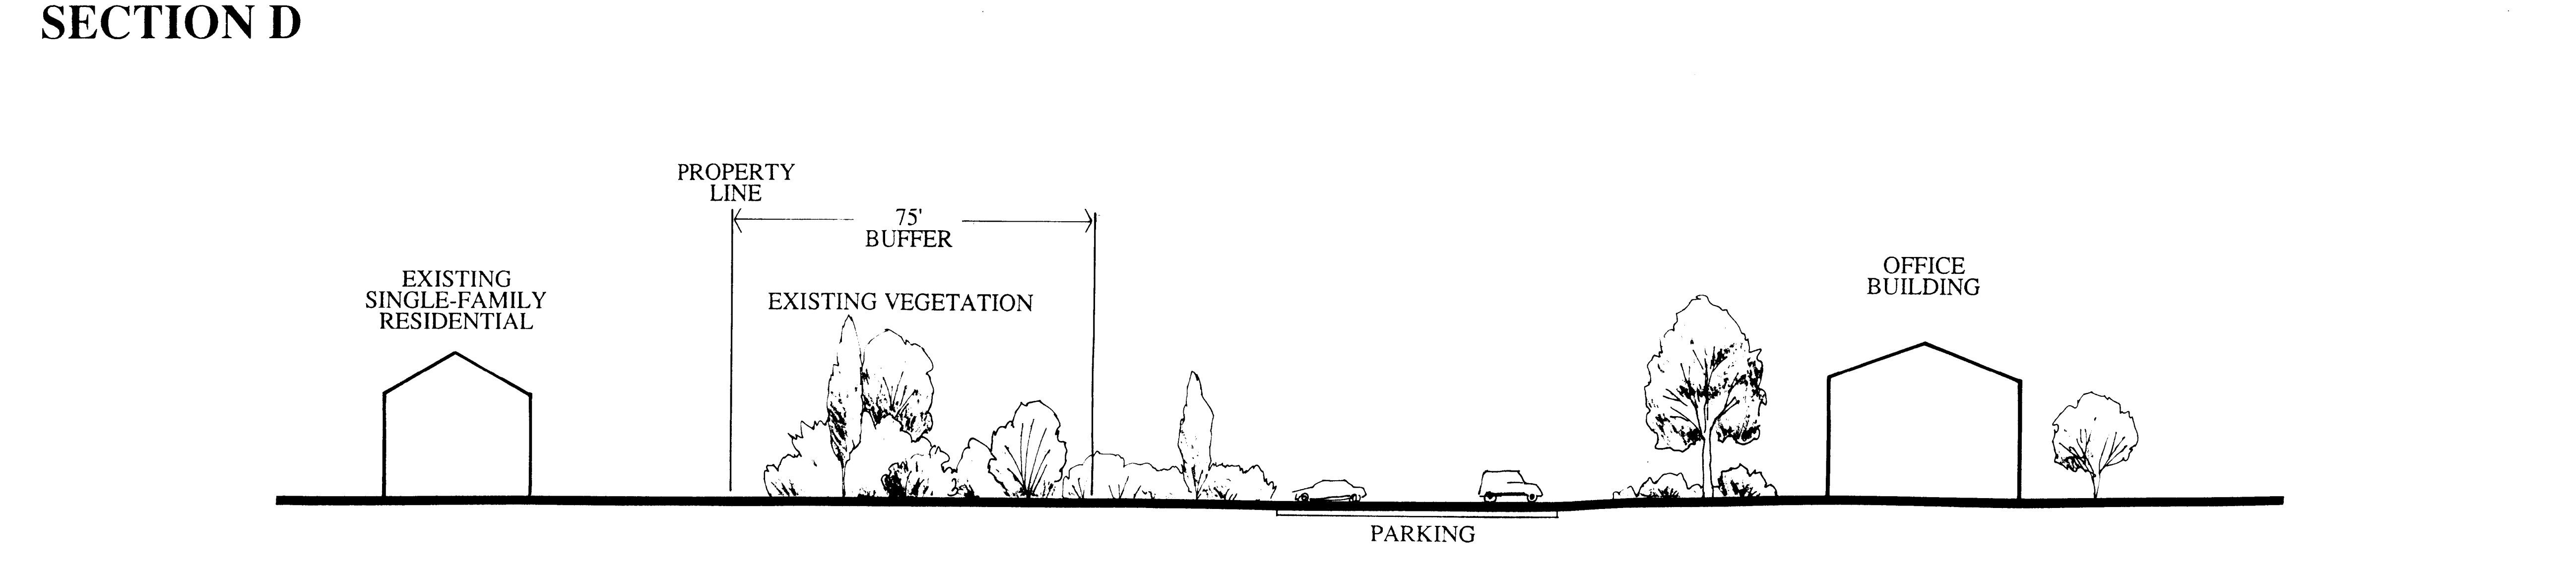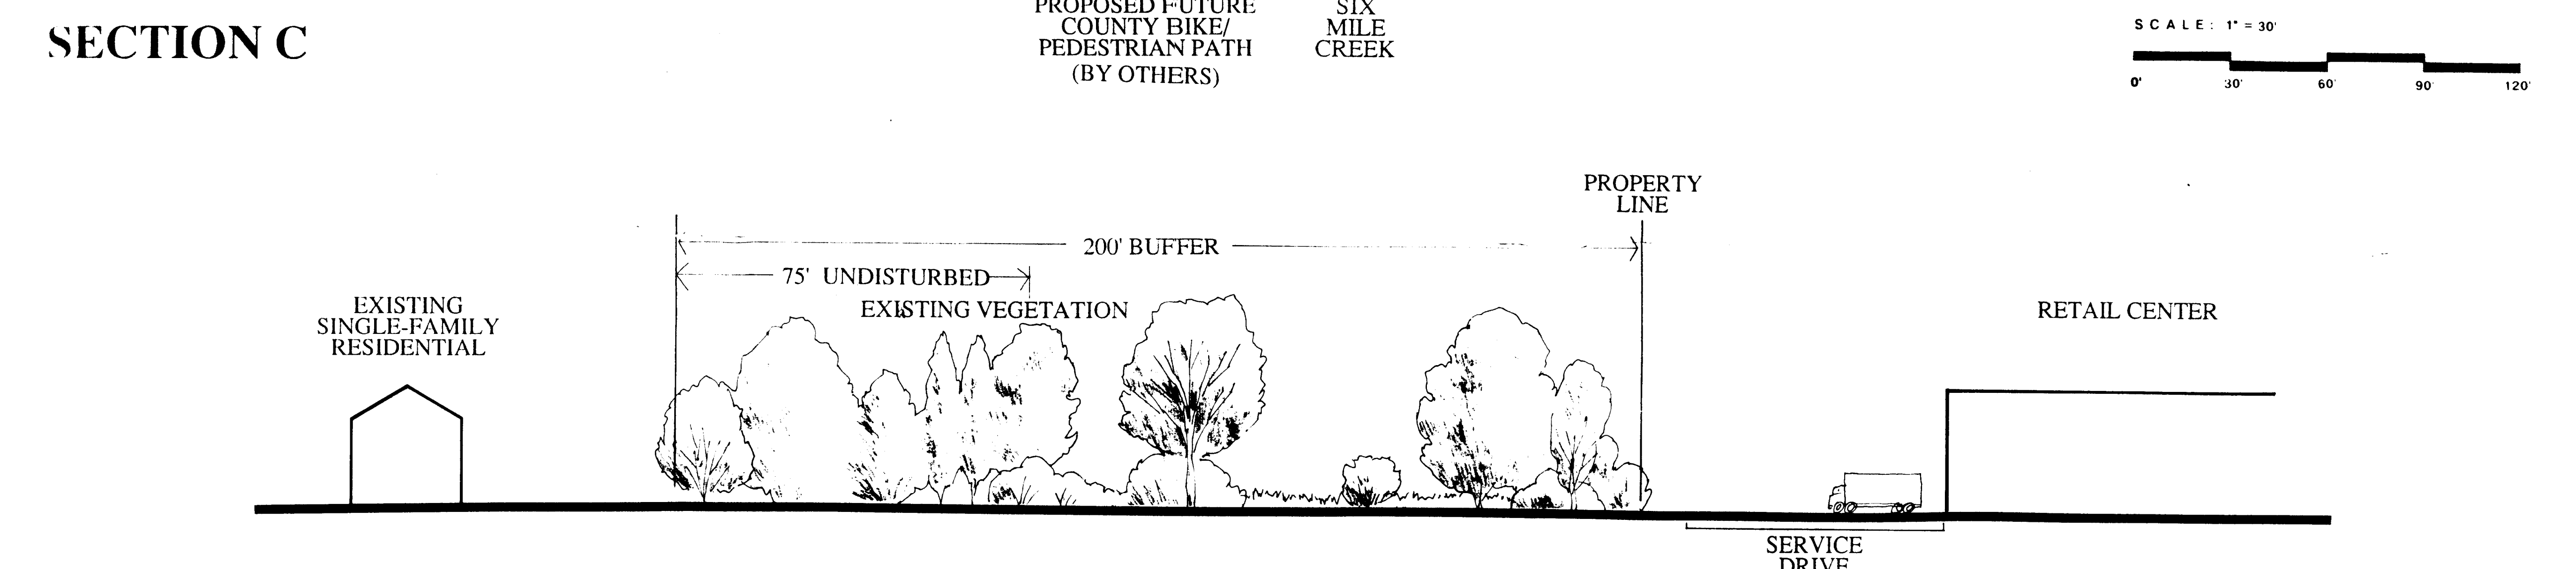

LANDEN TOWN CENTER

The Crosland Group

SECTIONS

APPROVED BY COUNTY COMMISSION
 DATE *January 17, 1995*

94-46C

SCALE: 1"=20' EXCEPT AS NOTED
 0 20 40 60 80

Fair Design
 DATE November 16, 1994
 PROJECT NO. 14134
 November 23, 1994 - PL. COMM. COMMENTS

Land Design Inc.
 Landscape Architecture Land Planning
 Urban Design Civil Engineering