



Petition #: **2012-051**

Petitioner: **Charlotte-Mecklenburg Planning Department**

Zoning Classification (Existing): **R-22MF**  
(Multi-Family Residential, up to 22 dwelling units per acre)

Zoning Classification (Requested): **R-8**  
(Single Family Residential, up to 8 dwelling units per acre)

Acreage & Location: Approximately 2.3 acres located on the north side of South Torrence Street between Luther Street and East 3rd Street.

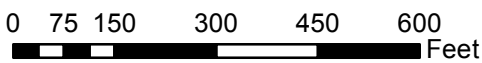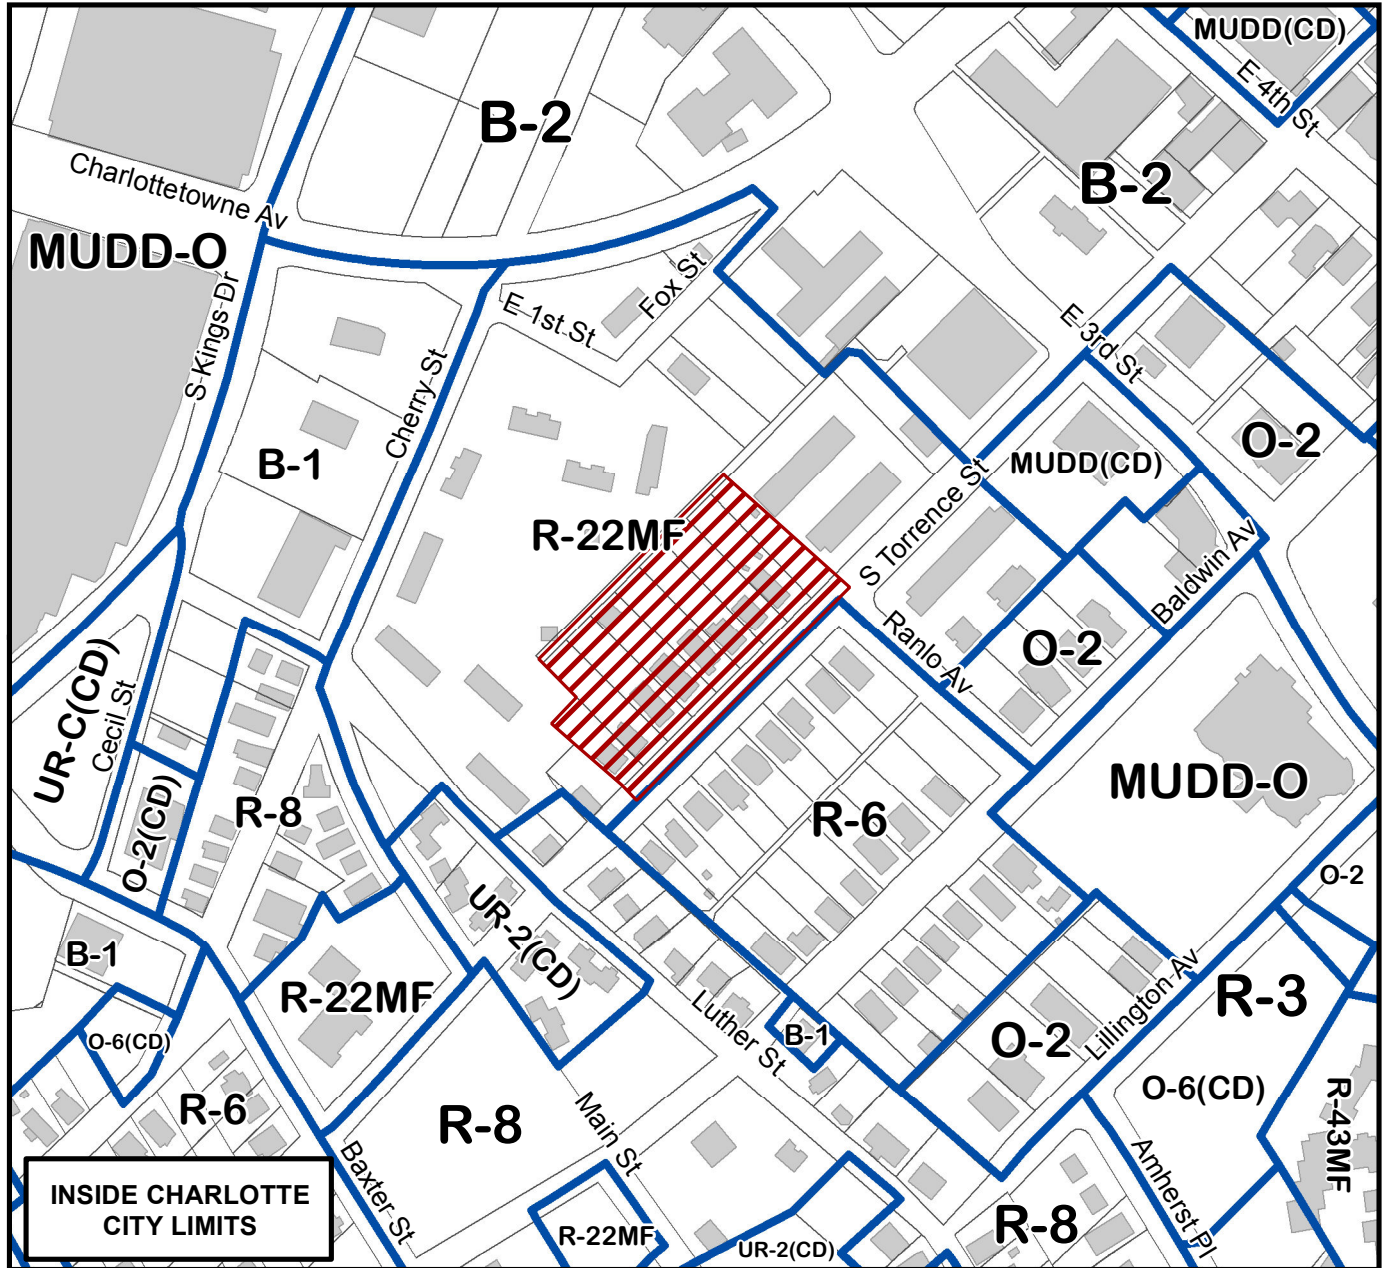

Zoning Map #(s) **102, 111**

Map Produced by the  
Charlotte-Mecklenburg Planning Department  
4-20-2012

