


Petition #: **2013-076**

Petitioner: **Charlotte-Mecklenburg Planning Department**


Zoning Classification (Existing): **I-2**
(General Industrial)

Zoning Classification (Requested): **TOD-M**
(Transit Oriented Development, Mixed Use)

Acreage & Location: Approximately 0.19 acres located on the west corner at the intersection of South Church Street and West Palmer Street.

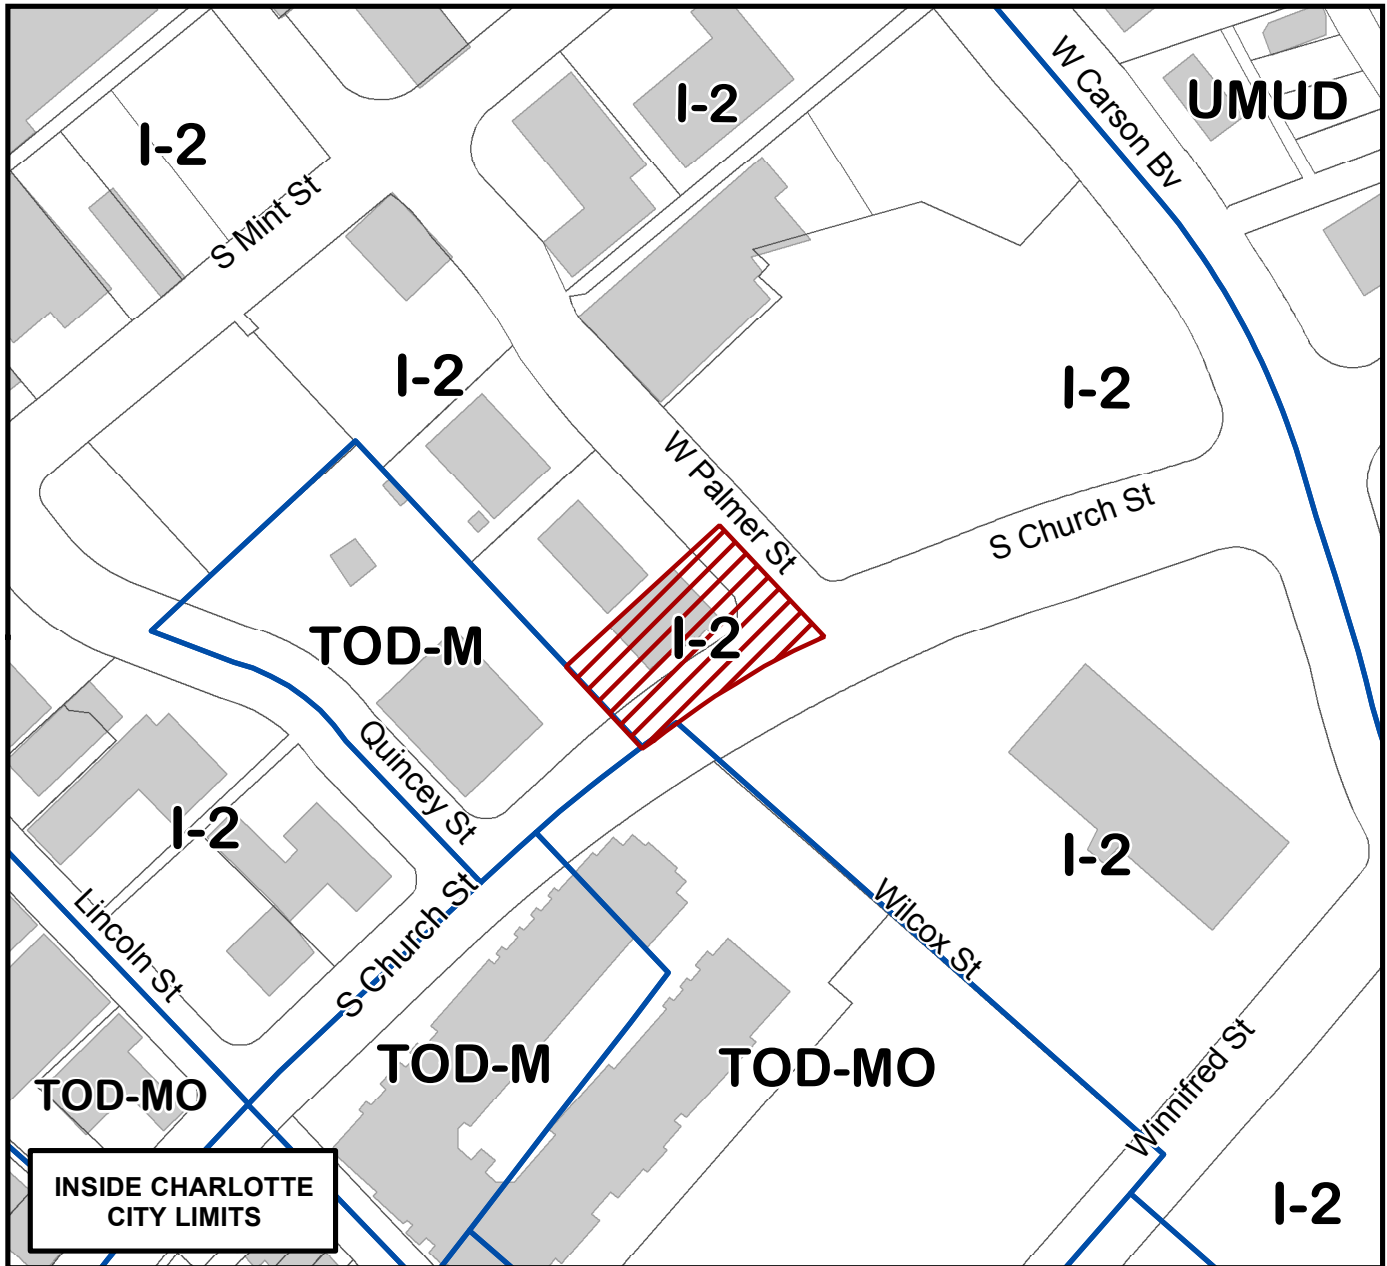

Map Produced by the Charlotte-Mecklenburg Planning Department, 7-26-2013

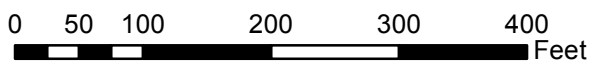

Zoning Map #(s)

102

