


Petition #: **2013-098**

Petitioner: **Trotter Builders**


Zoning Classification (Existing): **R-3**
(Single Family, Residential)

Zoning Classification (Requested): **UR-3(CD) 5-Year Vested Rights**
(Urban Residential, Conditional, Five Year Vested Rights)

Acreage & Location: Approximately 10.3 acres located on the south side of Endhaven Lane and north side of Interstate 485 near the intersection of Endhaven Lane and Misty Ridge Lane.

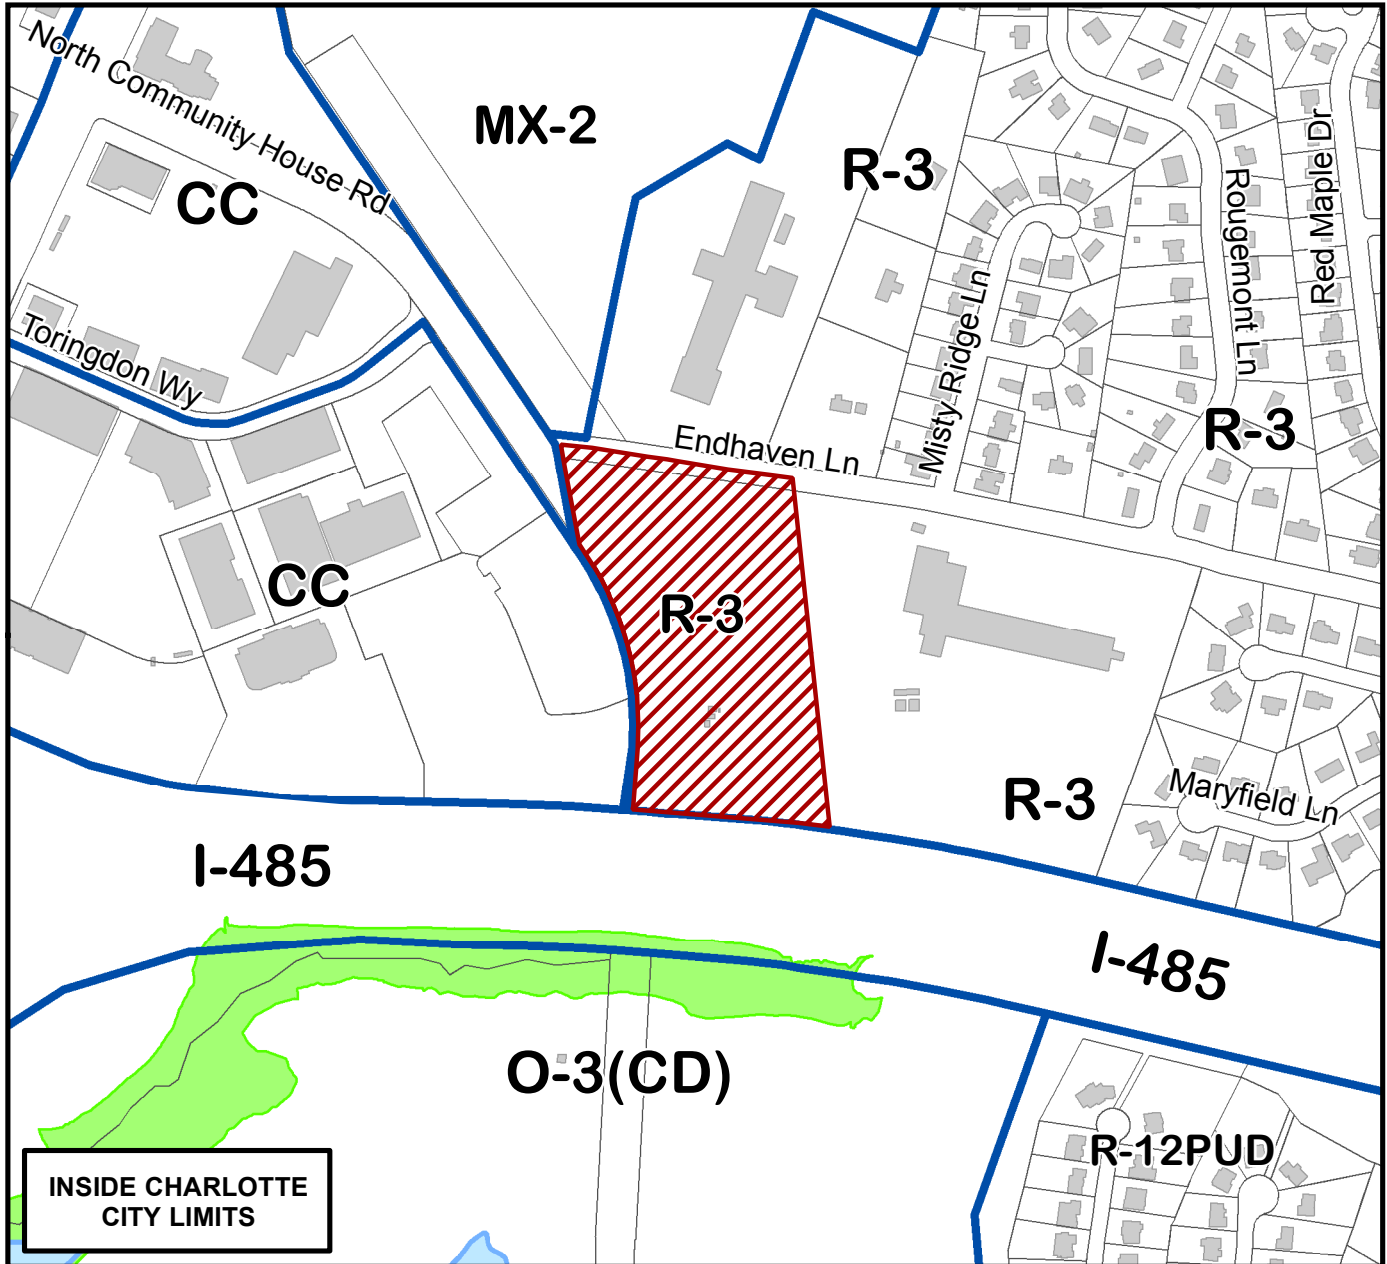

Map Produced by the Charlotte-Mecklenburg Planning Department, 1-7-2014.

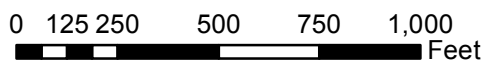

Zoning Map #(s)

176

	Requested UR-3(CD) 5-Year Vested Rights from R-3		FEMA flood plain
	Existing Building Footprints		Watershed
	Existing Zoning Boundaries		Lakes and Ponds
	Charlotte City Limits		Creeks and Streams