





**STIPULATION FOR REUSE**

THIS DRAWING WAS PREPARED FOR USE ON MARSHALL PLACE, CHARLOTTE, NC CONTEMPORANEOUSLY WITH ITS ISSUE DATE ON 4/28/14, AND IT IS NOT SUITABLE FOR USE ON A DIFFERENT PROJECT SITE OR AT A LATER TIME. USE OF THIS DRAWING FOR REFERENCE OR EXAMPLE ON ANOTHER PROJECT REQUIRES THE SERVICES OF PROPERLY LICENSED ARCHITECTS AND ENGINEERS. REPRODUCTION OF THIS DRAWING FOR REUSE ON ANOTHER PROJECT IS NOT AUTHORIZED AND MAY BE CONTRARY TO THE LAW.

**Pulte  
Marshall Place  
Townhomes**  
City of Charlotte  
North Carolina

**MODIFICATION LOG**


NO.	DESCRIPTION

JOB NUMBER: -----  
CHECKED BY: SDS  
DRAWN BY: CDA  
DATE: -----







FIRM # C-3881  
**AMERICAN  
Engineering**  
American Engineering Associates - Southeast, P.A.  
8006 Corporate Center Dr - Suite 110  
Charlotte, NC 28226  
704-375-2438

Conceptual  
Plan

SHEET:  
**C2**

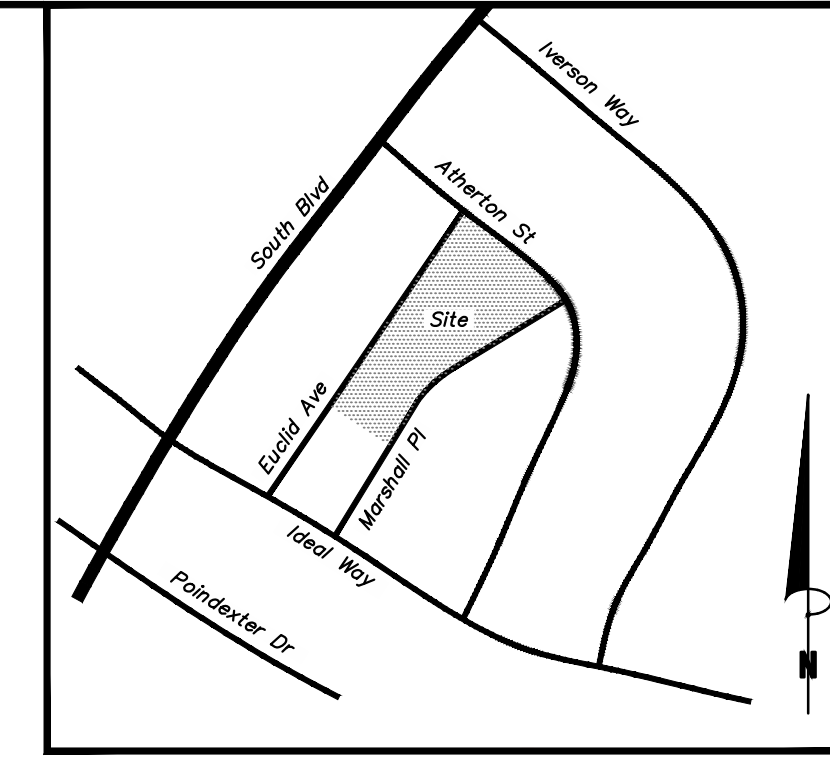

VICINITY MAP  
N15

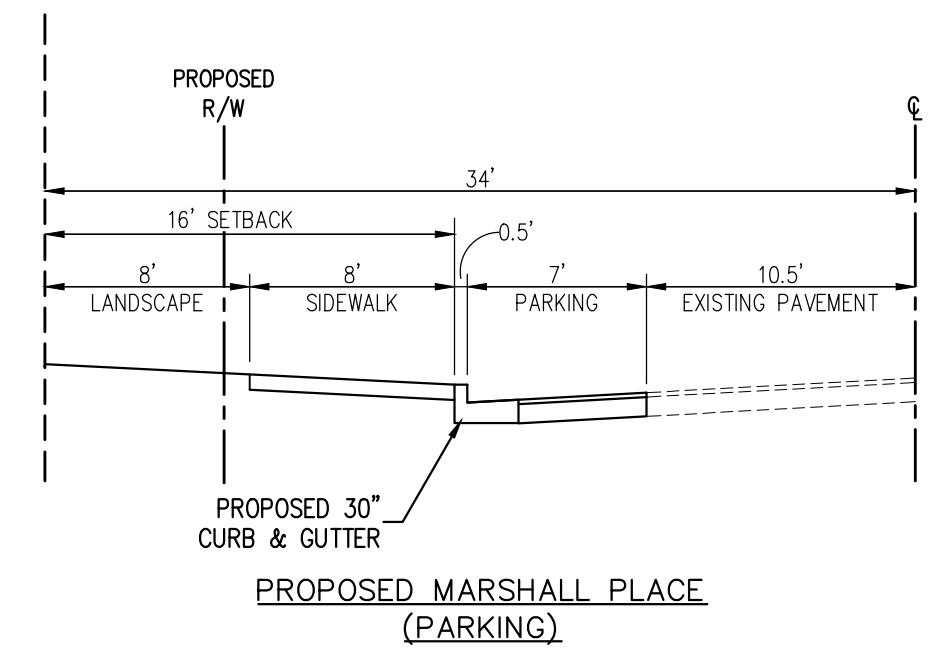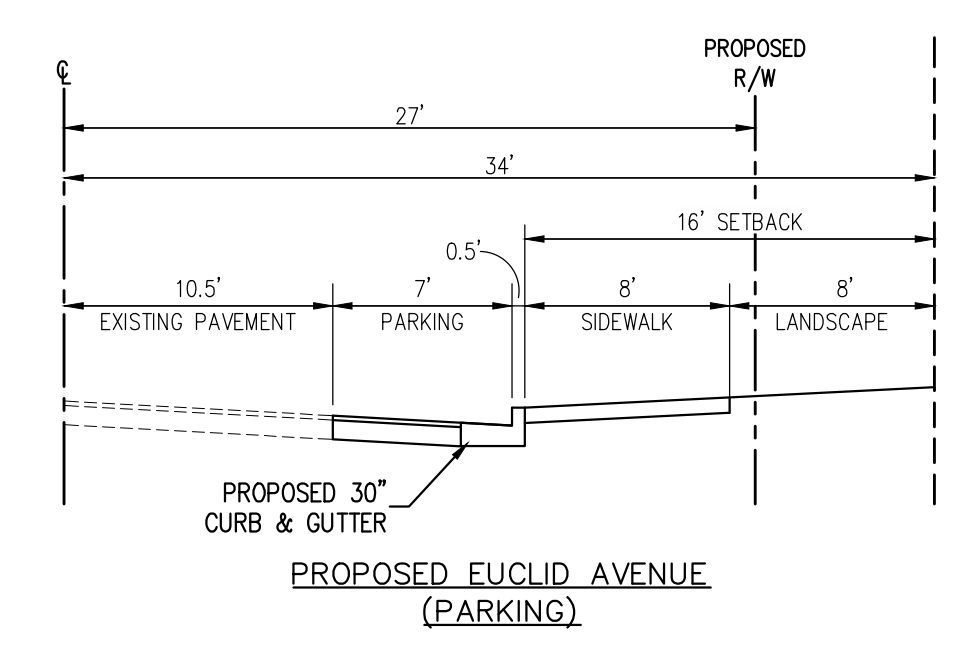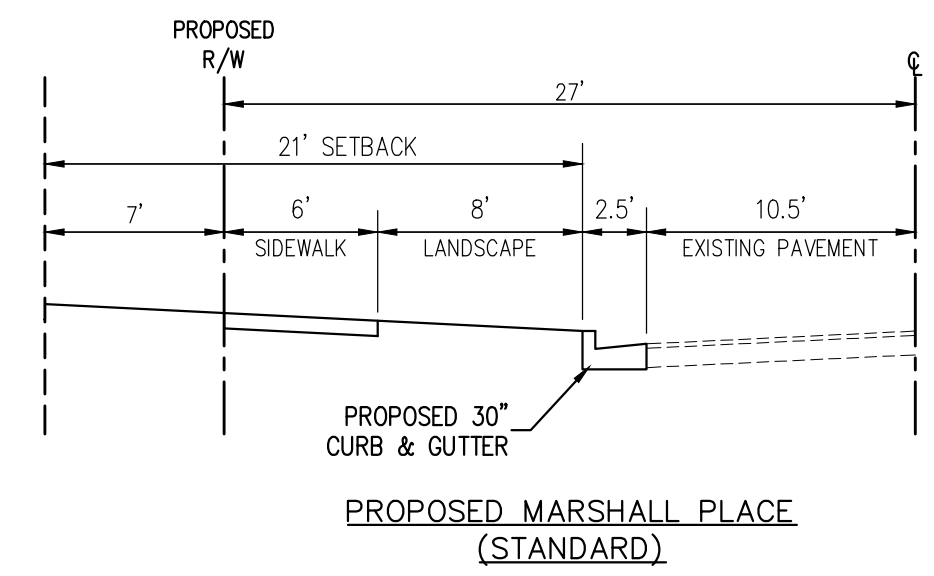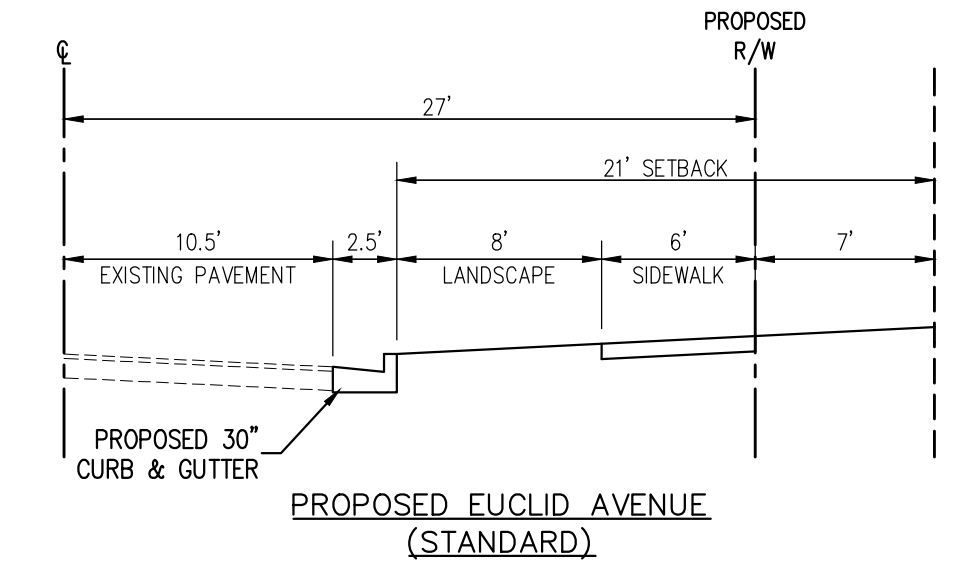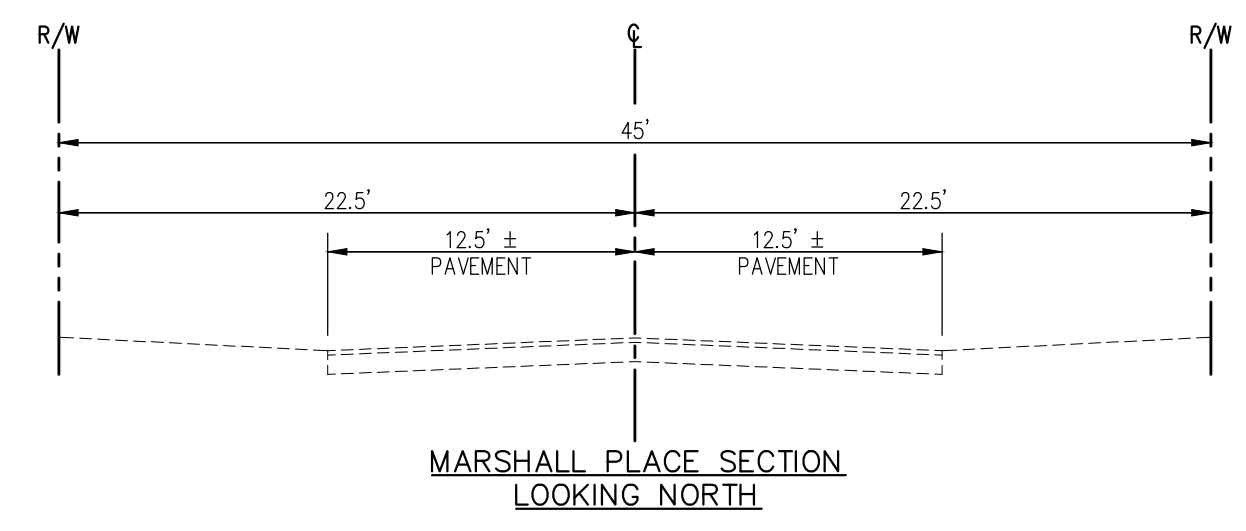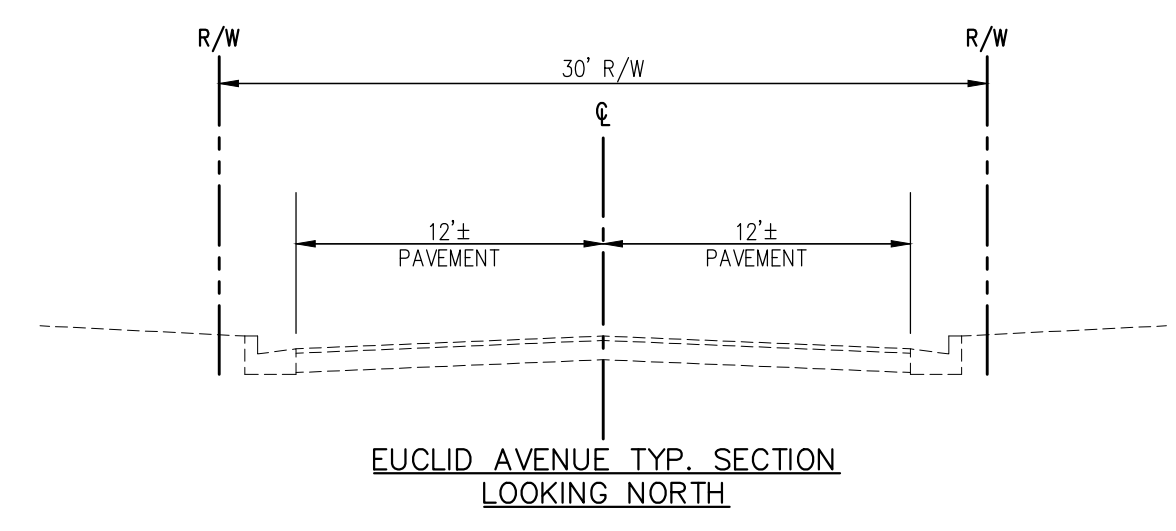

EUCLID AVENUE ROAD SECTION  
N.T.S.

MARSHALL PLACE ROAD SECTION  
N.T.S.



**BUILDING ELEVATION TYPICAL**  
N.T.S.