


Petition #: **2015-003**

Petitioner: **Charlotte-Mecklenburg Planning Department**


Zoning Classification (Existing): **B-2**
(General Business)

Zoning Classification (Requested): **TOD-M**
(Transit Oriented Development, Mixed Use)

Acreage & Location: Approximately 2.17 acres located on the west side of South Boulevard across from Seneca Place.

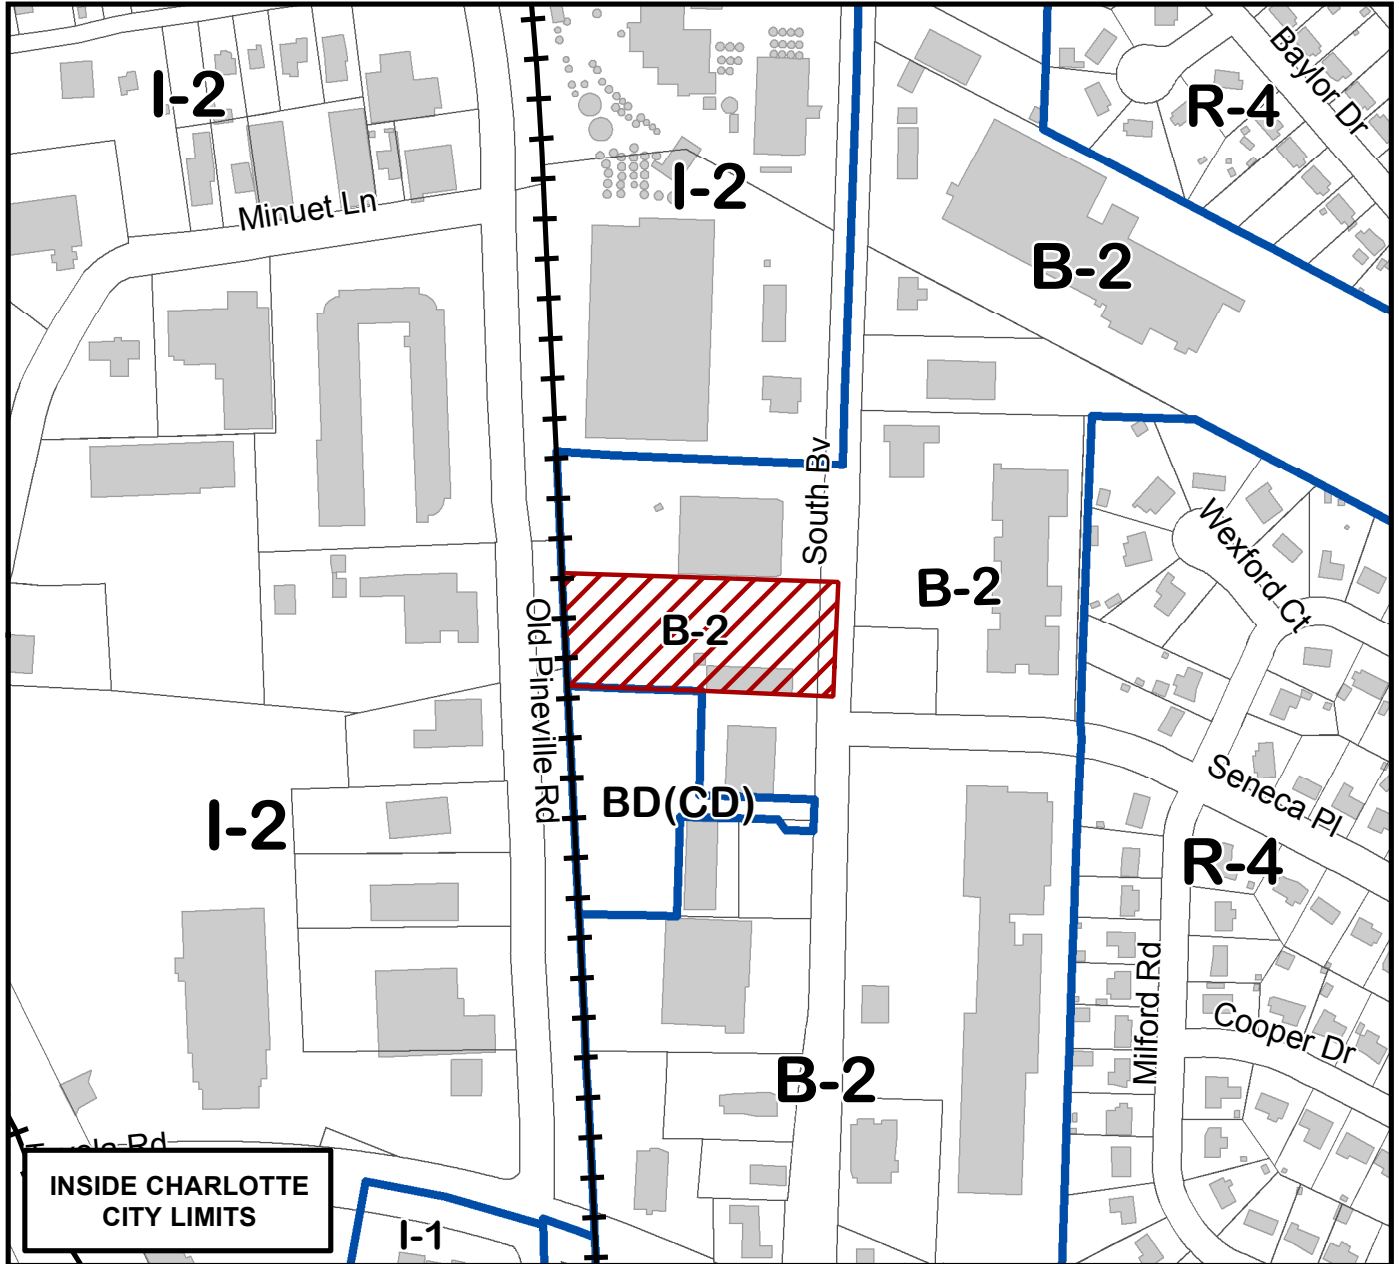

Map Produced by the Charlotte-Mecklenburg Planning Department, 10-31-2014.

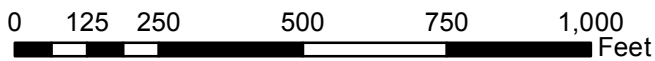

Zoning Map #(s)

126

