


Petition #: **2015-005**

Petitioner: **SIM USA**


Zoning Classification (Existing): INST(CD)
(Institutional, Conditional)

Zoning Classification (Requested): INST(CD) SPA
(Institutional, Conditional, Site Plan Amendment)

Acreage & Location: Approximately 108.86 acres located on the south side of Choate Circle and at the southern intersection of Moss Road and Choate Circle.

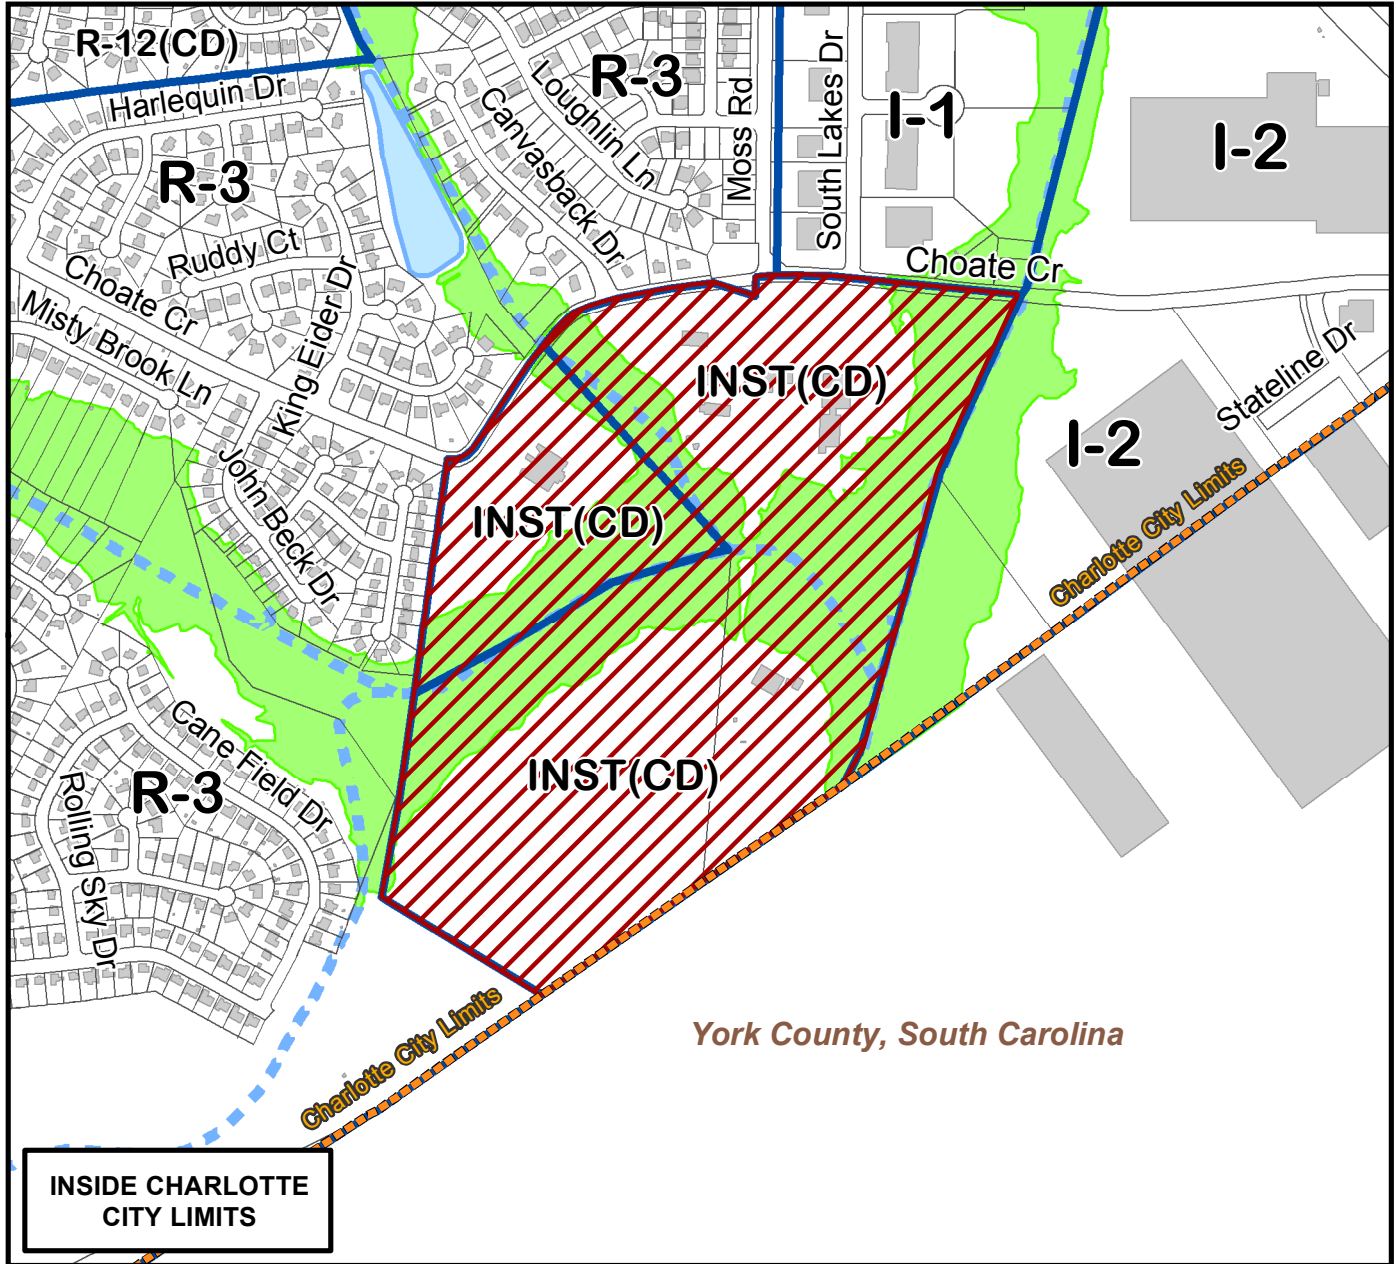

Map Produced by the Charlotte-Mecklenburg Planning Department, 10-31-2014.

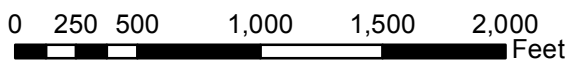

Zoning Map #(s)

170

