


Petition #: **2015-042**

Petitioner: **Jim Donaldson**


Zoning Classification (Existing): **NS & I-2**  
(Neighborhood Services and General Industrial)

Zoning Classification (Requested): **NS (SPA) & NS**  
(Neighborhood Services, Site Plan Amendment and Neighborhood Services)

Acreage & Location: Approximately 2.51 acres located on the northeast corner at the intersection of Statesville Avenue and Woodward Avenue.

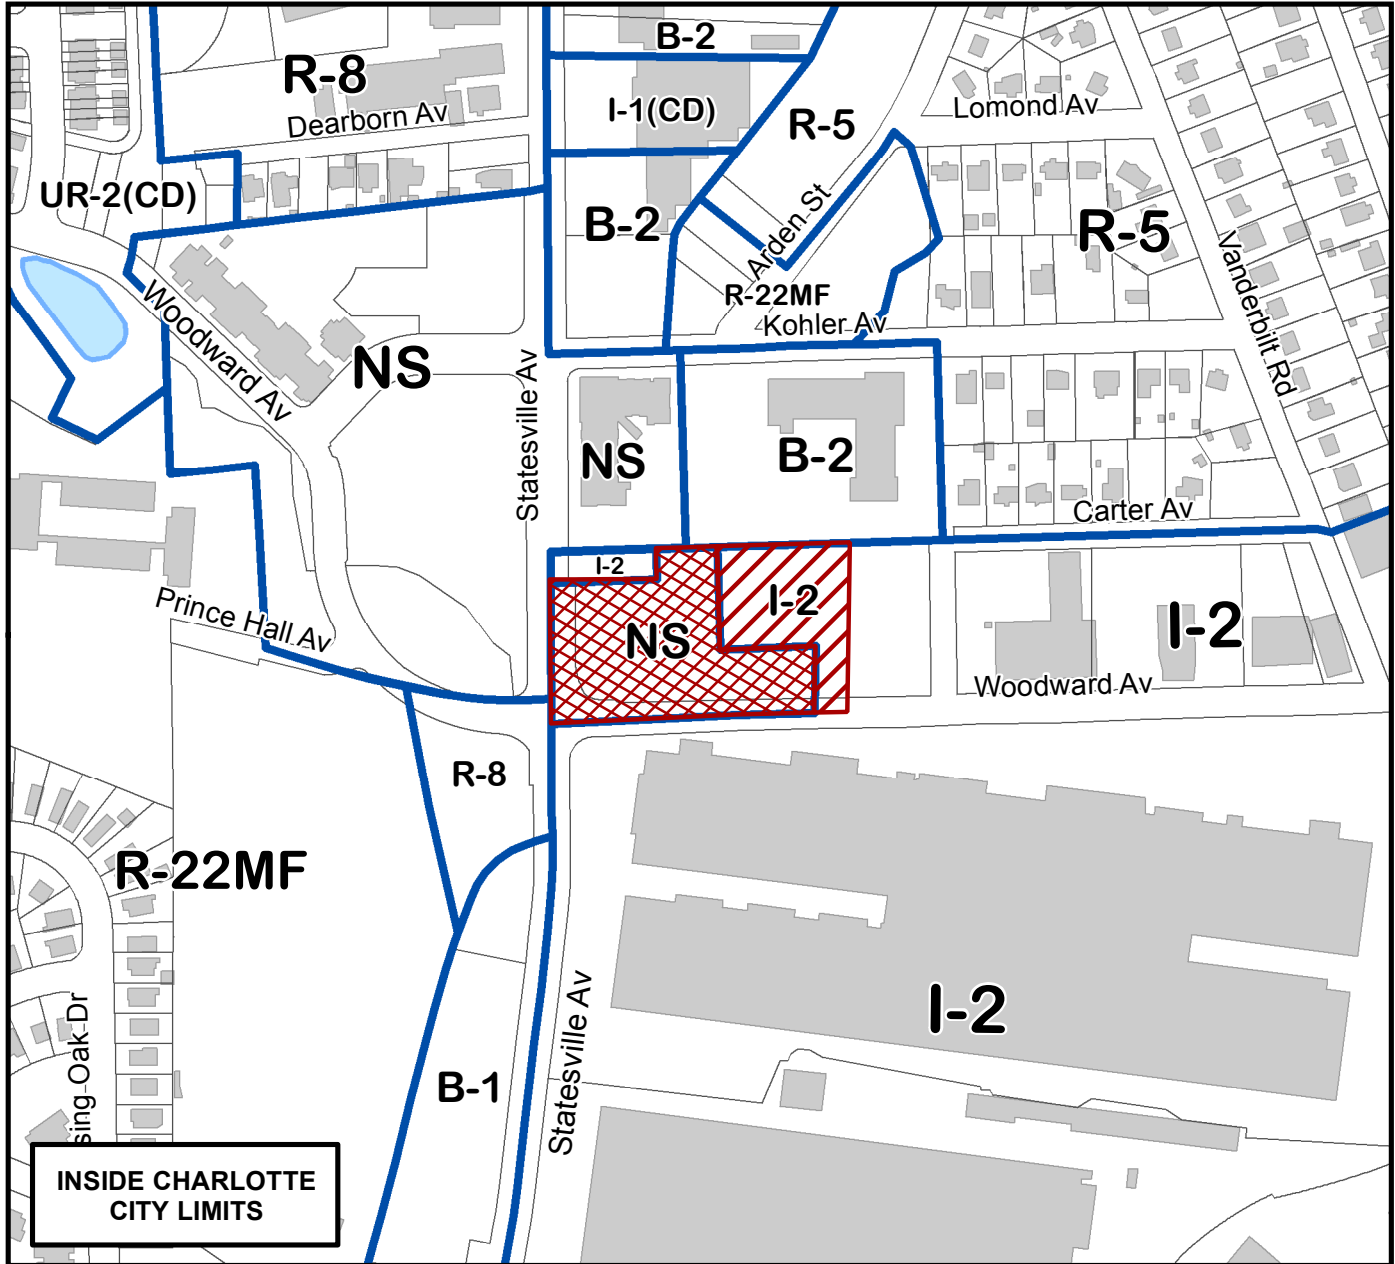

Map Produced by the Charlotte-Mecklenburg Planning Department, 1-30-2015.

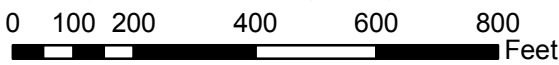

Zoning Map #(s)

**88**

