


Whitehall

Whitehall Limited Partnership

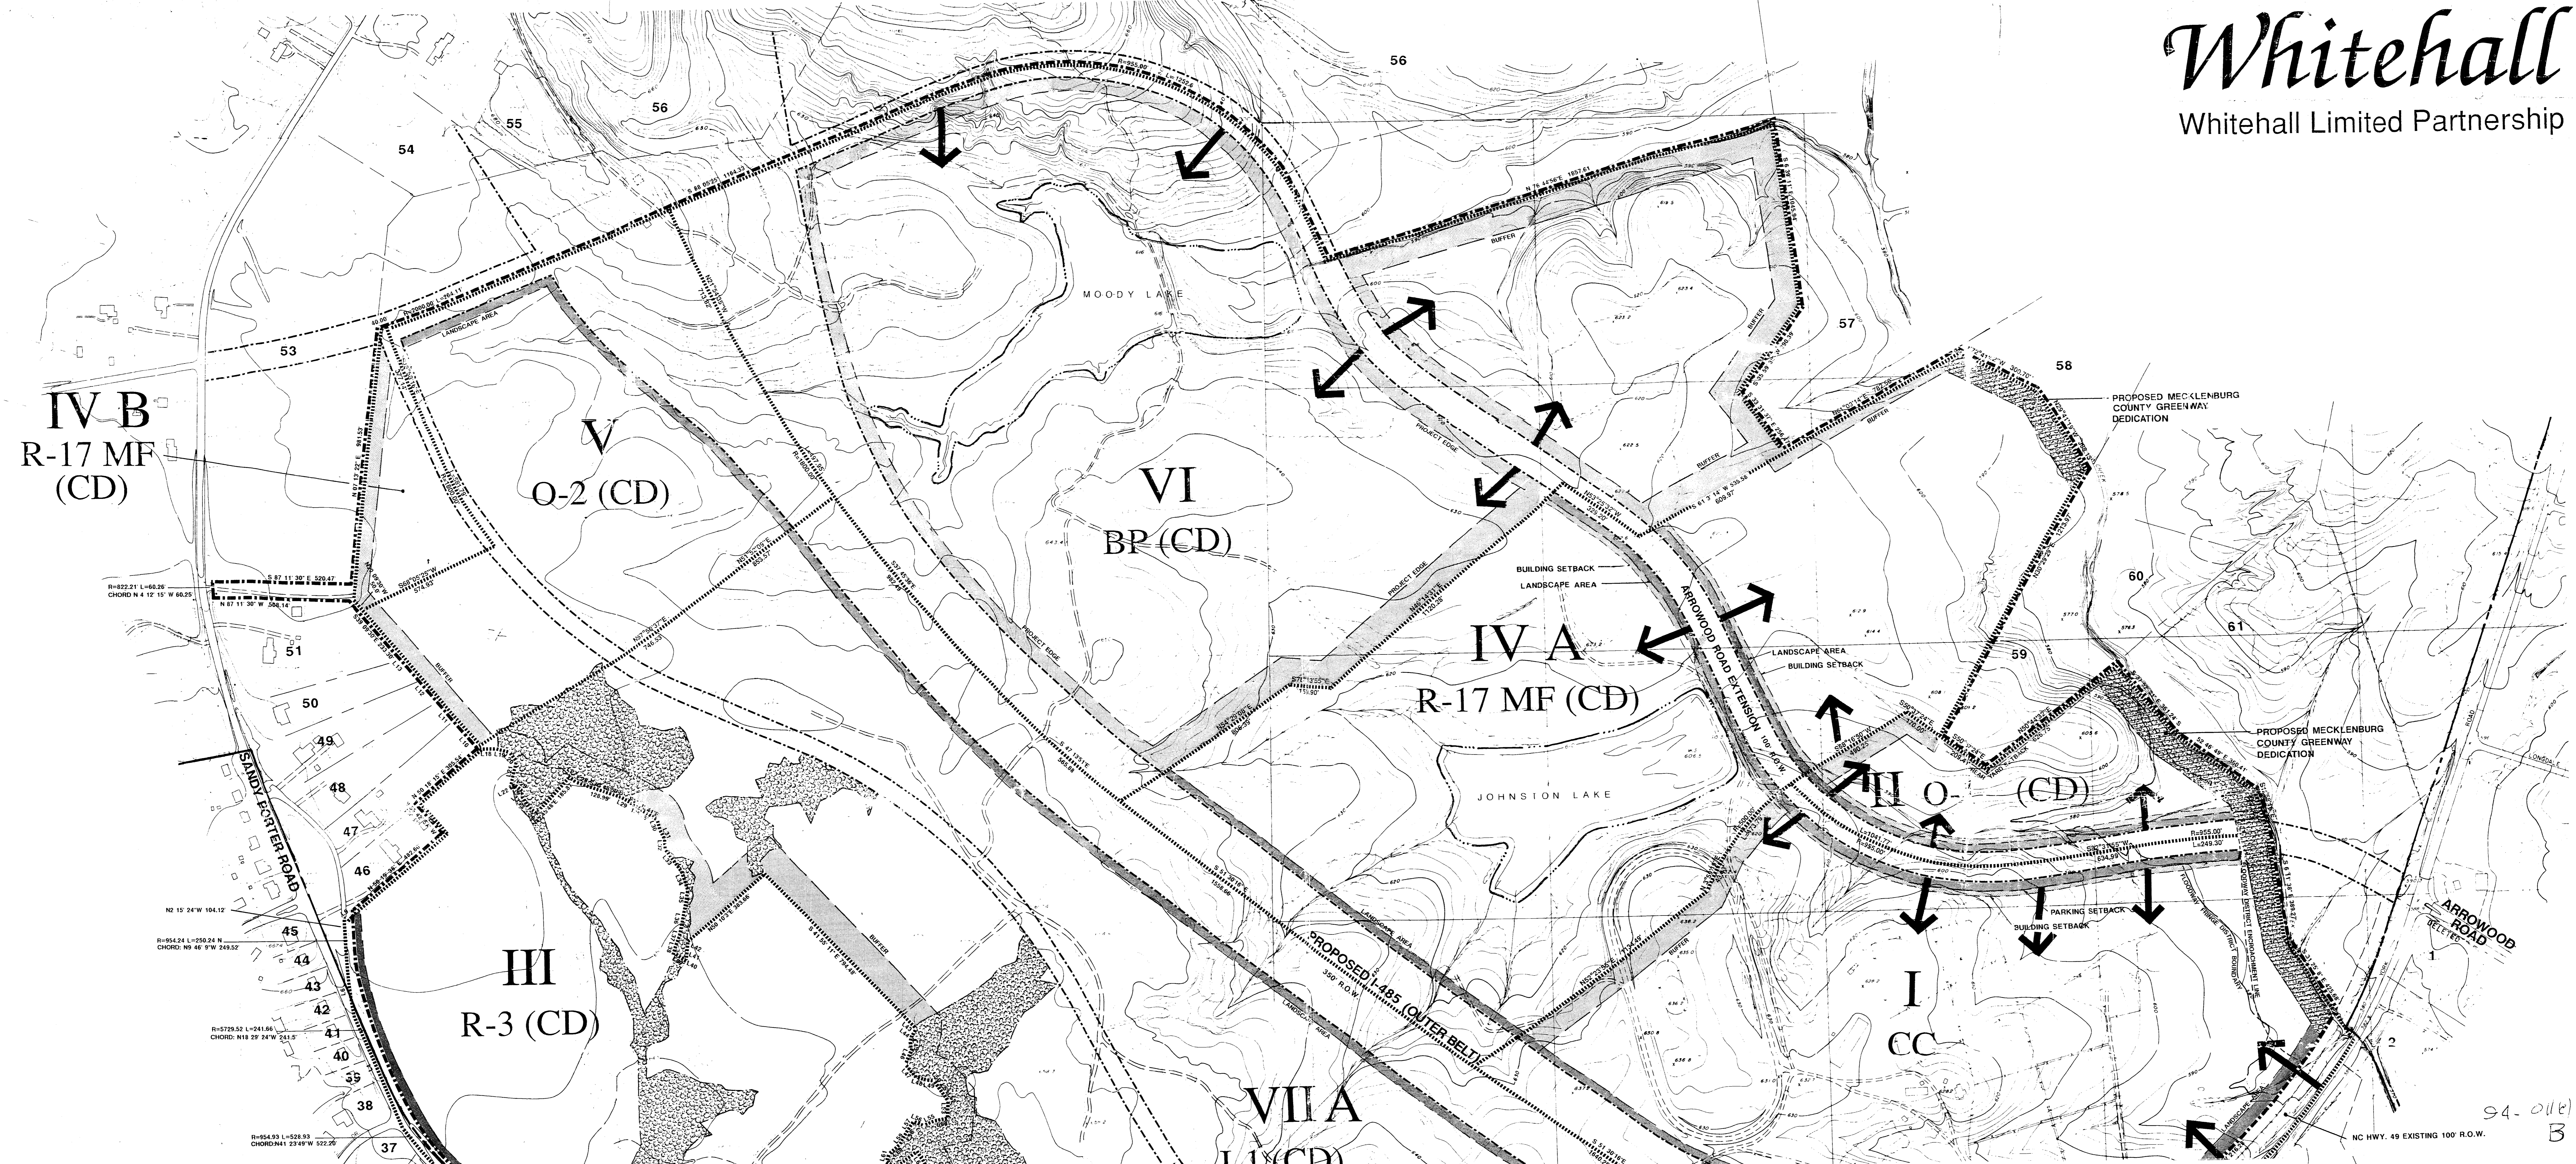

94-0116
B

NC HWY. 49 EXISTING 100' R.O.W.