


Petition #: **2015-076**

Petitioner: **YMCA of Greater Charlotte**


Zoning Classification (Existing): **B-1**
(Neighborhood Business)

Zoning Classification (Requested): **MUDD-O**
(Mixed Use Development District, Optional)

Acreage & Location: Approximately 4.4 acres located on the southwest corner at the intersection of South Boulevard and East Morehead Street.

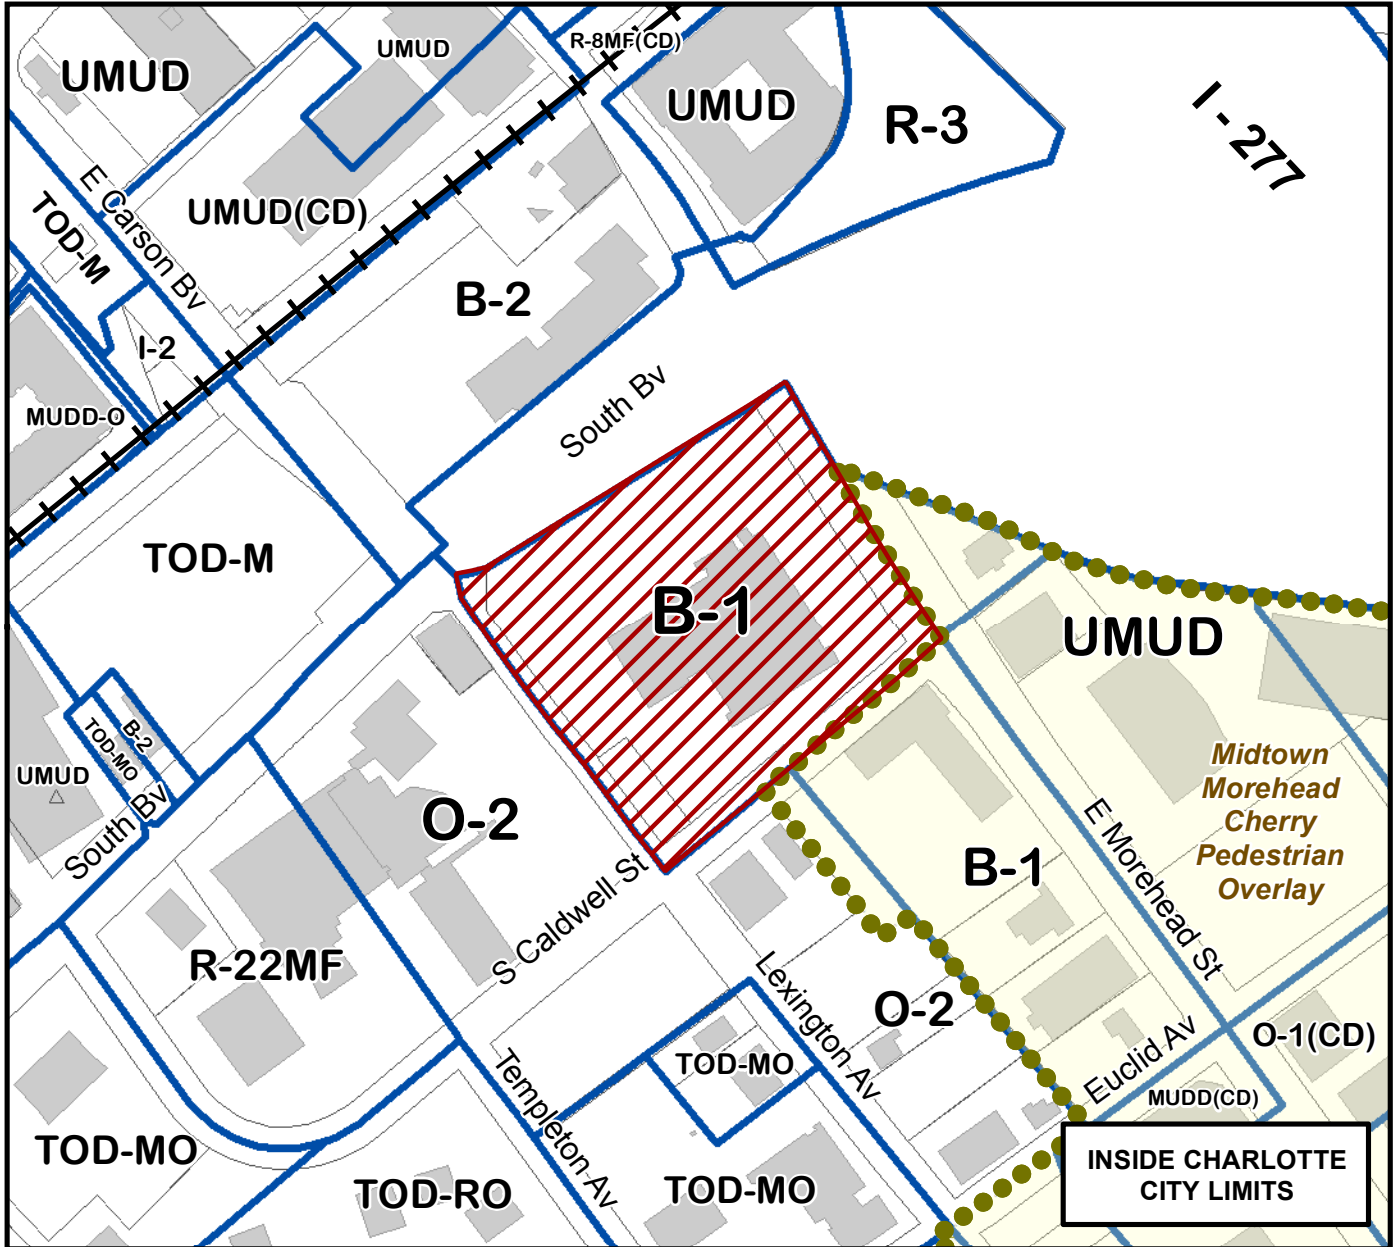

Map Produced by the Charlotte-Mecklenburg Planning Department, 5-1-2015.

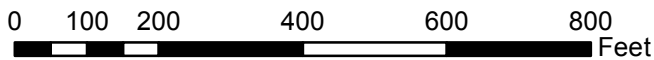

Zoning Map #(s)

102

	Requested MUDD-O from B-1
	Existing Building Footprints
	Existing Zoning Boundaries
	Charlotte City Limits
	Pedestrian Overlay
	FEMA flood plain
	Watershed
	Lakes and Ponds
	Creeks and Streams
	Historic District