


Petition #: **2015-112**

Petitioner: **Tate Pappas SC Investors, LLC**

Zoning Classification (Existing): **MUDD-O**  
(Mixed Use Development District, Optional)

Zoning Classification (Requested): **MUDD-O (SPA)**  
(Mixed Use Development District, Optional, Site Plan Amendment)

Acreage & Location: Approximately 0.55 acres located on the east of Sharon Road between Ashley Park Lane and Louisburg Square Lane.

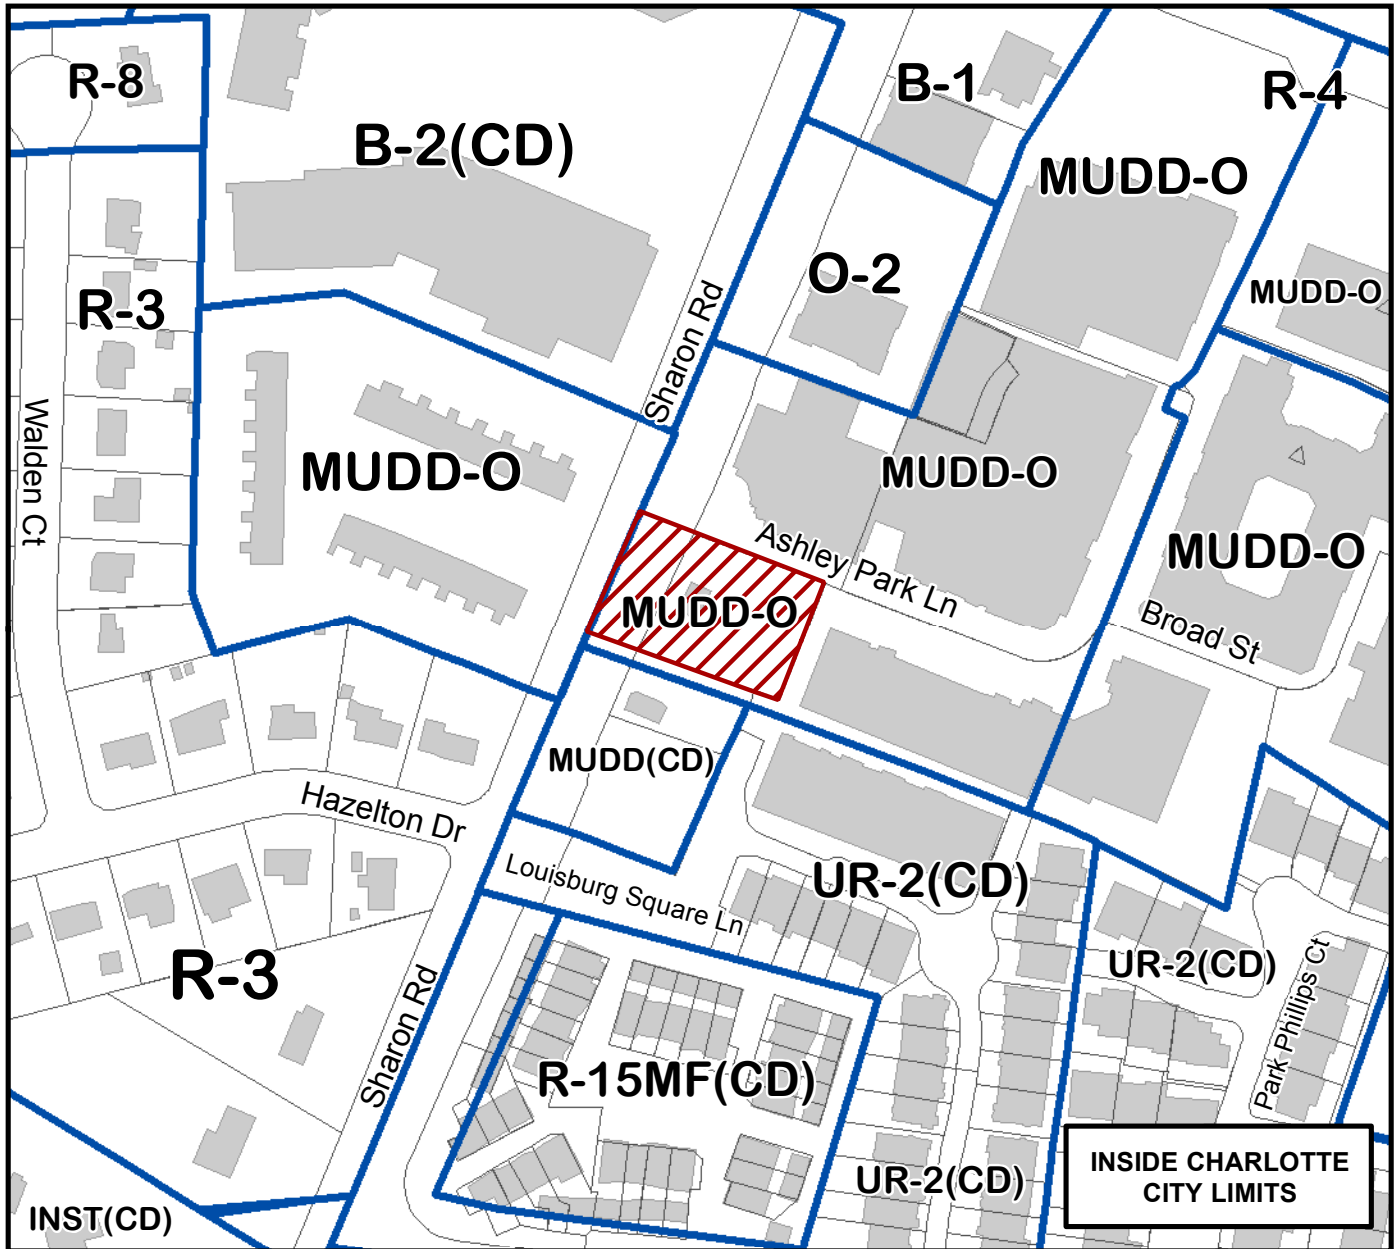

Map Produced by the Charlotte-Mecklenburg Planning Department, 7-31-2015.

0 75 150 300 450 600 Feet



Zoning Map #(s)

**135**

