


Petition #: **2016-005**

Petitioner: **WP East Acquisitions, LLC**


Zoning Classification (Existing): **I-2**  
(General Industrial)

Zoning Classification (Requested): **TOD-M(CD)**  
(Transit Oriented Development, Mixed Use, Conditional)

Acreage & Location: Approximately 3.3 acres located on the southeast corner at the intersection of North Brevard Street and East 25th Street.

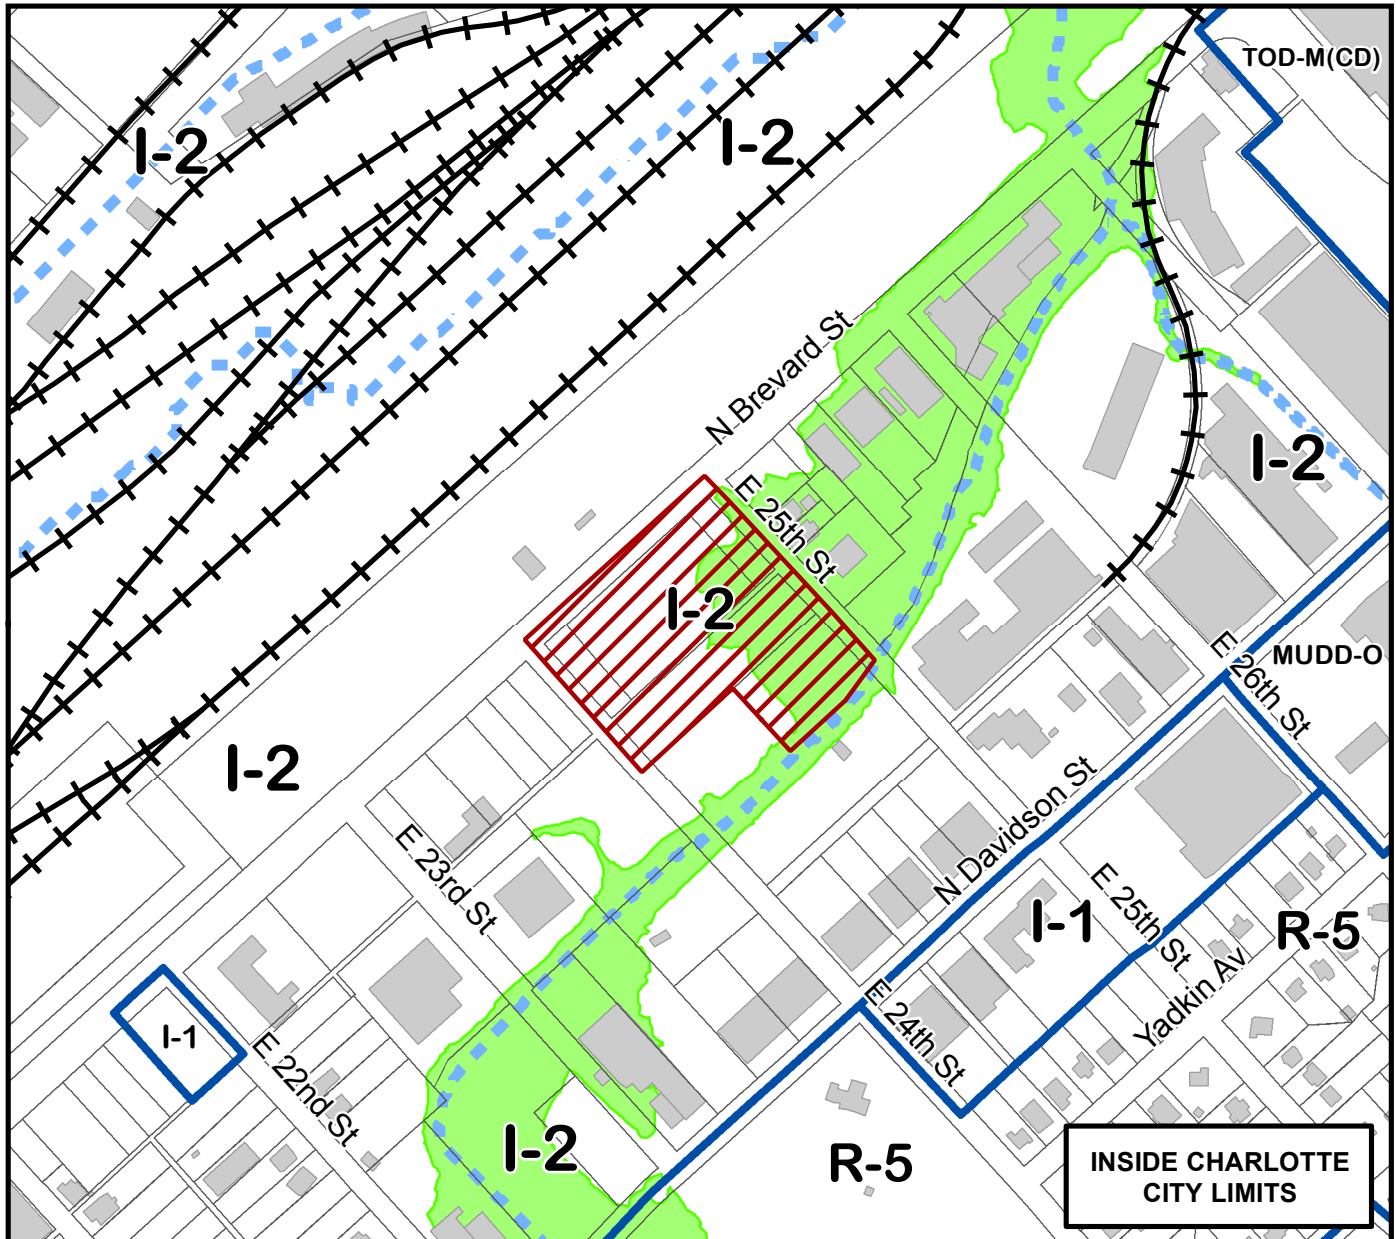

Map Produced by the Charlotte-Mecklenburg Planning Department, 11-5-2015.

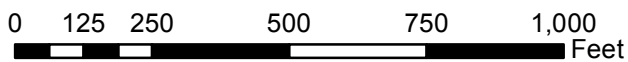

Zoning Map #(s)

89

