


Petition #: **2016-036**

Petitioner: **ESC Fitness, LLC**


Zoning Classification (Existing): **I-2**  
(General Industrial)

Zoning Classification (Requested): **TOD-M**  
(Transit Oriented Development, Mixed Use)

Acreage & Location: Approximately 0.45 acres located on the southeast corner at the intersection of Clanton Road and Dewitt Lane.

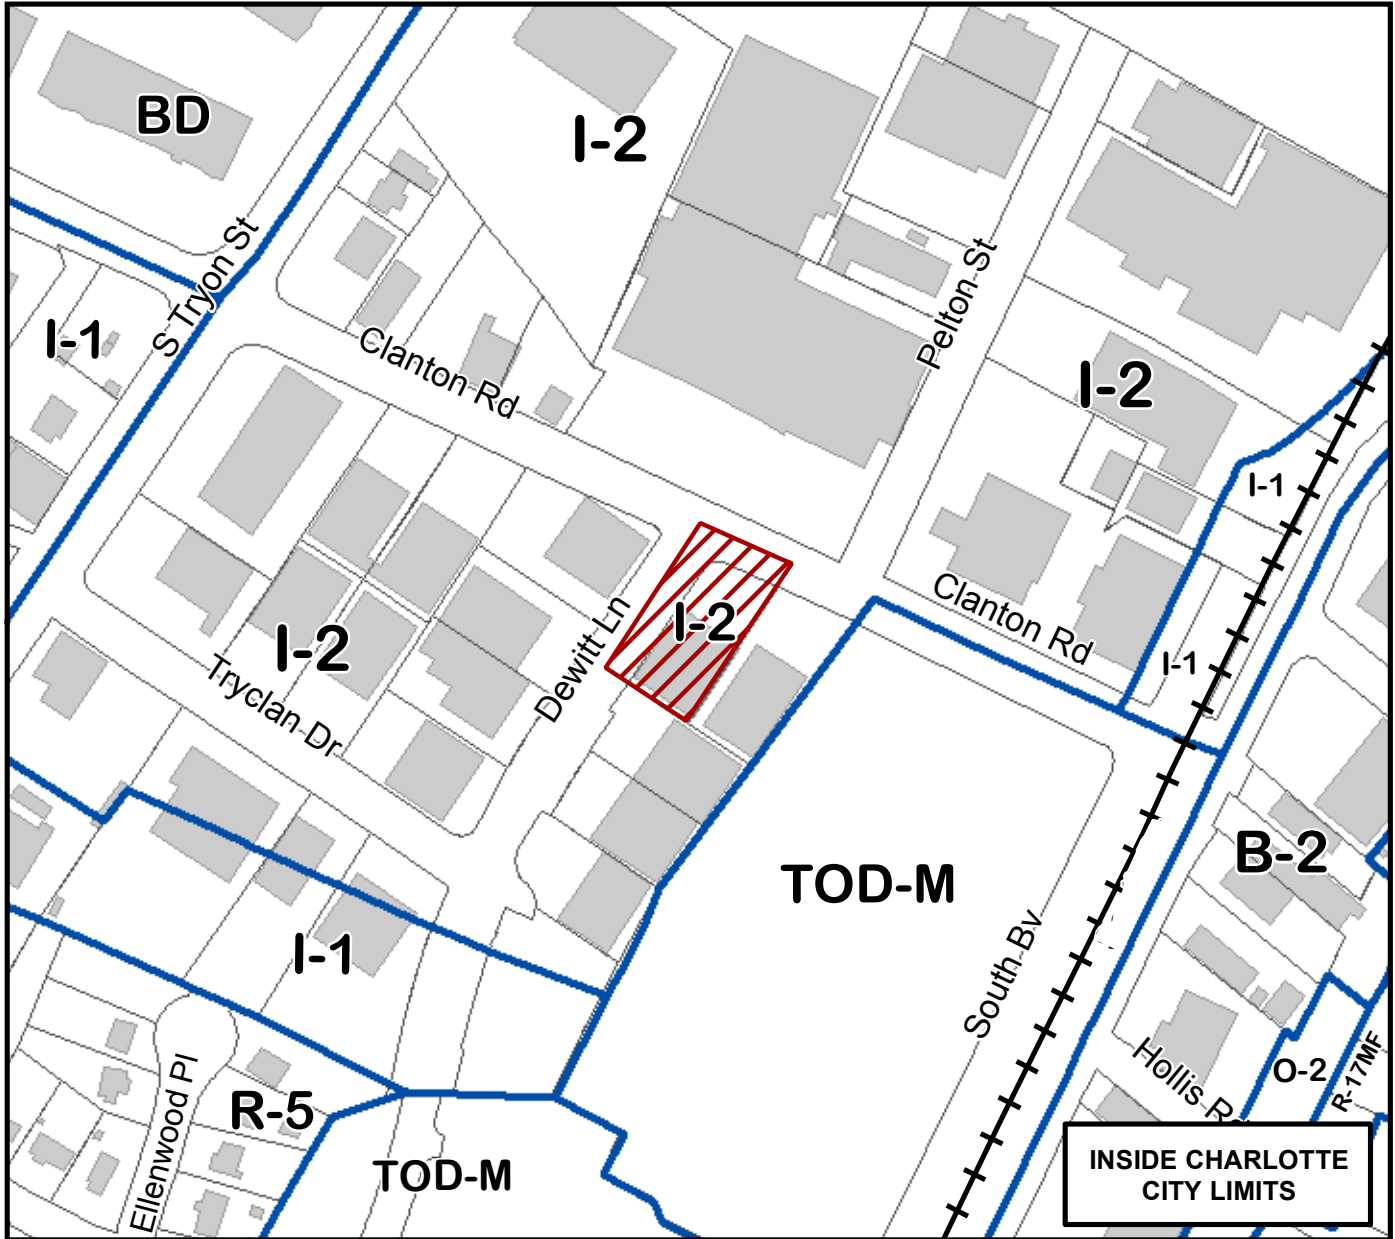

Map Produced by the Charlotte-Mecklenburg Planning Department, 10-2-2015.

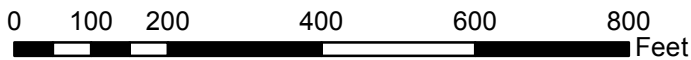

Zoning Map #(s)

**110**

