


Petition #: **2016-060**

Petitioner: **Triple C Brewing Company, LLC**


Zoning Classification (Existing): **I-2**
(General Industrial)

Zoning Classification (Requested): **TOD-M**
(Transit Oriented Development, Mixed Use)

Acreage & Location: Approximately 1.5 acres located on the west side of Griffith Street between Poindexter Drive and Youngblood Street.

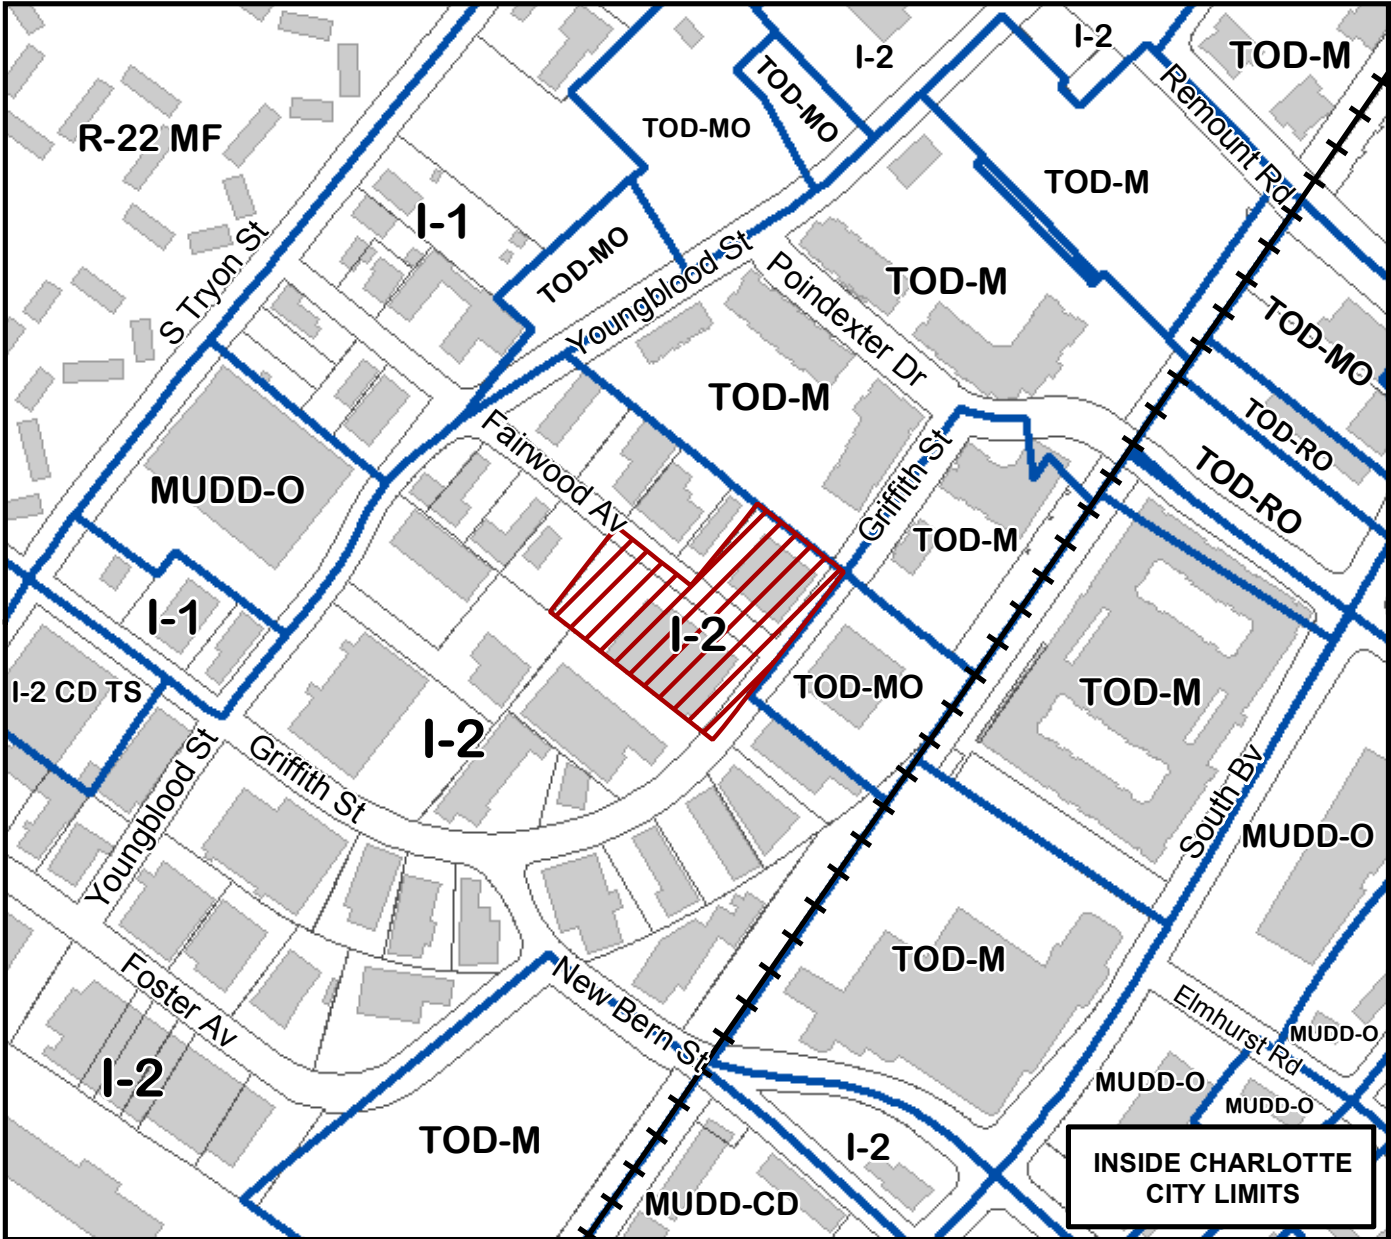

Map Produced by the Charlotte-Mecklenburg Planning Department, 4-12-2016.

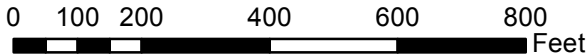

Zoning Map #(s)

110

