


Petition #: **2017-004**

Petitioner: **Trinity Episcopal School**

Zoning Classification (Existing): **UR-1 & UR-2(CD)**
(Urban Residential and Urban Residential, Conditional)

Zoning Classification (Requested): **UR-3(CD)**
(Urban Residential, Conditional)

Acreage & Location: Approximately 6.16 acres generally surrounded by East 9th Street, North Myers Street, East 8th Street, M Street and Brookshire Boulevard.

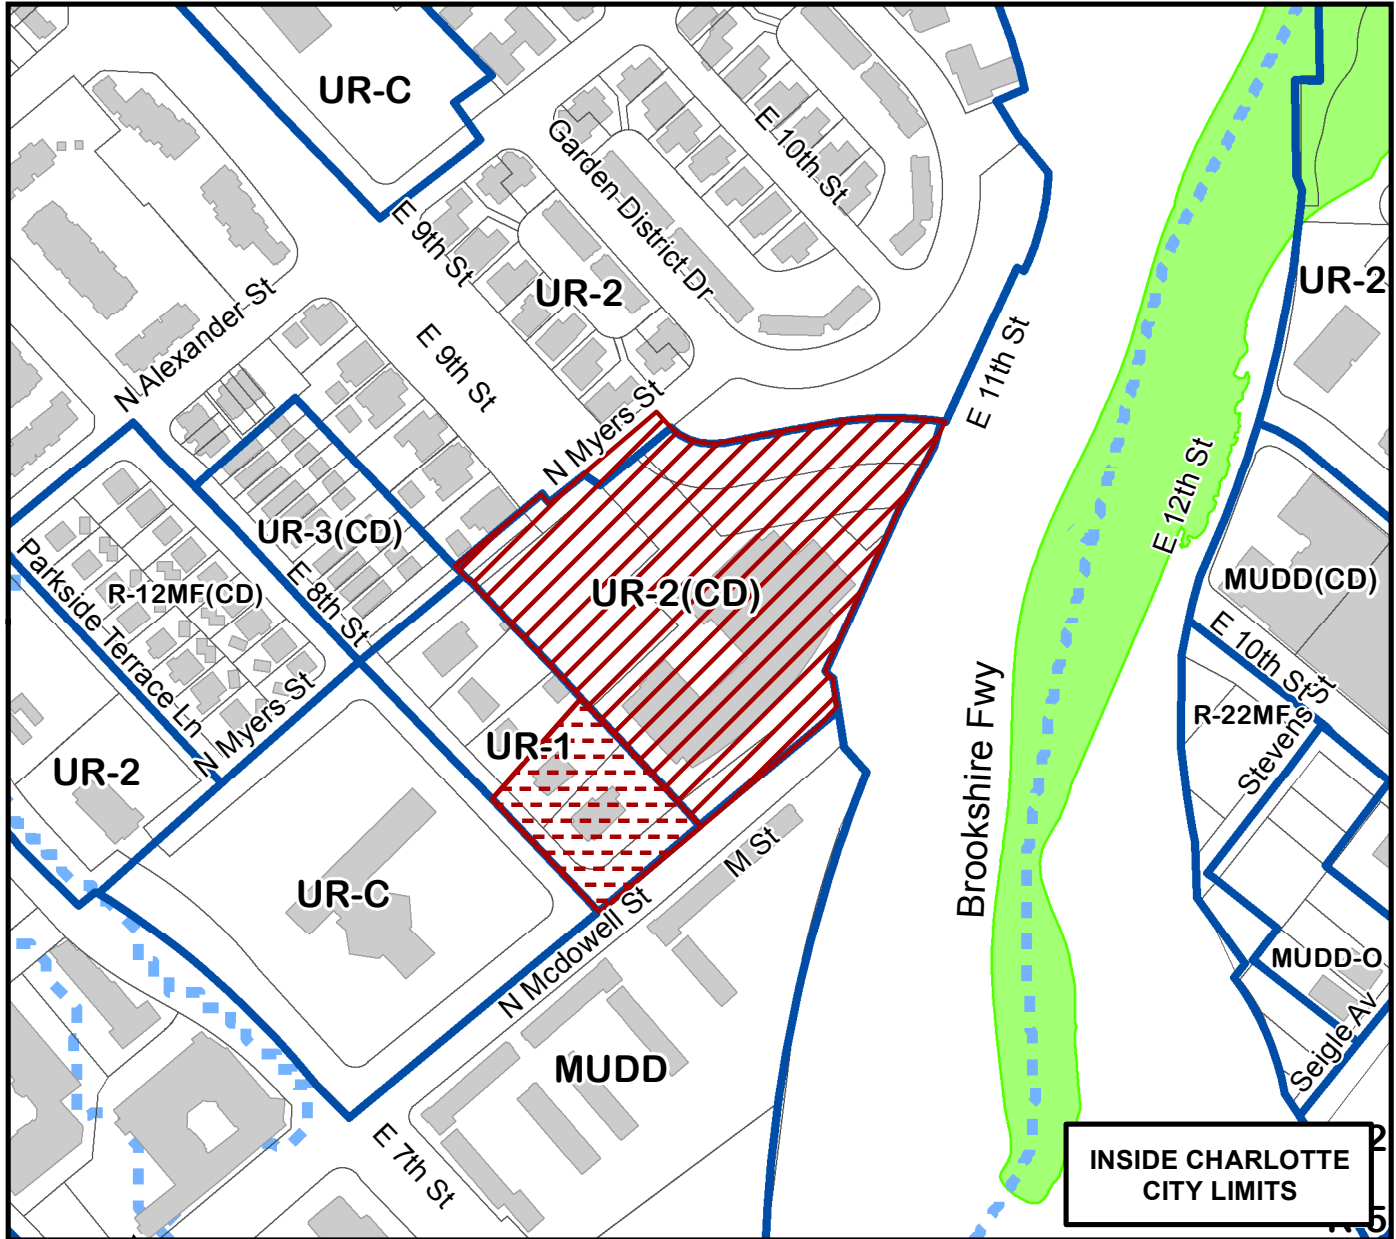

Map Produced by the Charlotte-Mecklenburg Planning Department, 2-3-2017.

0 125 250 500 Feet



Zoning Map #(s)

102

